

1 1ST FLOOR PLAN

1/8" = 1'-0"

AREA SCHEDULE

CONDITIONED SPACES:	
FIRST FL., CONDITIONED	1495 SF
SECOND FL., CONDITIONED	1158
<b>TOTAL CONDITIONED</b>	<b>2653</b>

UNCONDITIONED SPACES:

GARAGE	541
BACK PORCH	155
FRONT PORCH	57
<b>TOTAL UNCONDITIONED</b>	<b>753</b>

**MILLER SMITH DESIGN**  
 millersmithdesign.com  
 matt@millersmithdesign.com | 615.870.8851




**MALLARD HOMES**  
 205 Powell Place Brentwood, TN 37207  
 615.312.8249

'THE MORRIS'  
 CRAFTSMAN  
 ELEVATION 'A'

NO.	DESCRIPTION	DATE
DRAWN BY: MMS		

**A1.1P**  
 1ST FLOOR PLAN  
 1.6.15

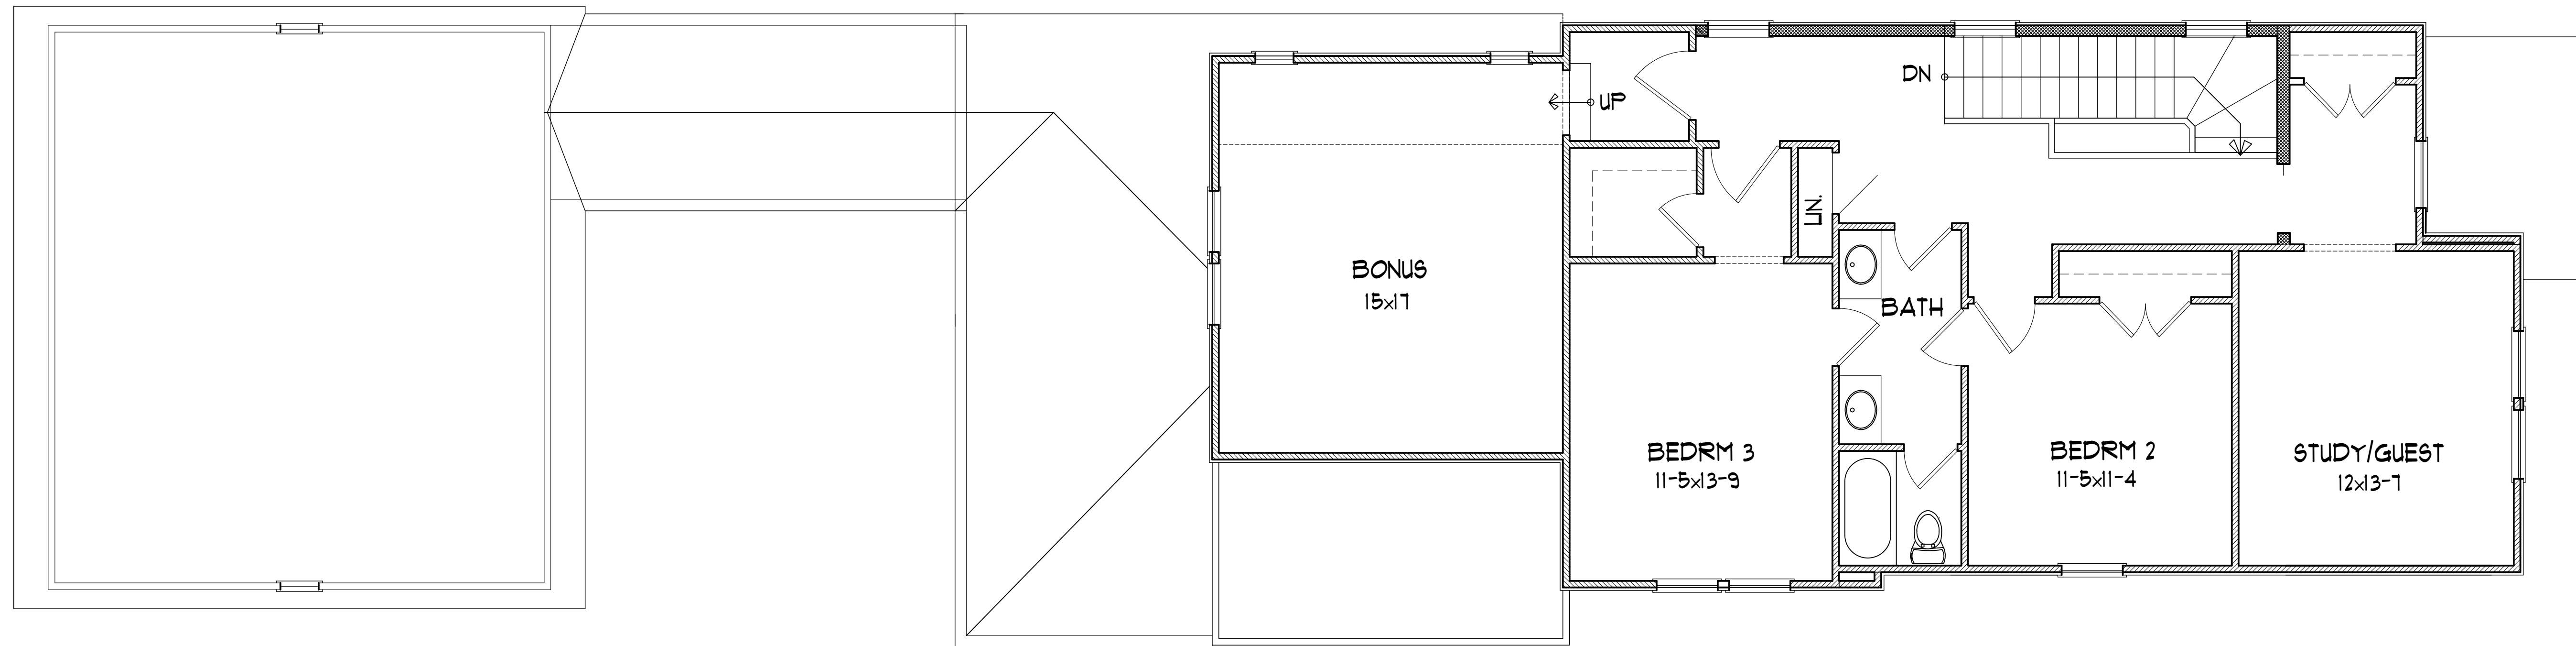

1 2ND FLOOR PLAN

1/8" = 1'-0"

**MILLER SMITH DESIGN**  
 millersmithdesign.com  
 matt@millersmithdesign.com | 615.870.8851



**MALLARD HOMES**  
 205 Powell Place Brentwood, TN 37207  
 615.312.8249

' THE MORRIS '  
 CRAFTSMAN  
 ELEVATION 'A'

NO.	DESCRIPTION	DATE
DRAWN BY: MMS		

**A1.2**  
 2ND FLOOR PLAN  
 1.6.15



1 FRONT ELEVATION  
1/8" = 1'-0"

2 REAR ELEVATION  
1/8" = 1'-0"

3 REAR ELEVATION - ALLEY  
1/8" = 1'-0"

**MILLER SMITH DESIGN**  
millersmithdesign.com  
matt@millersmithdesign.com | 615.870.8851



**MALLARD HOMES**  
205 Powell Place Brentwood, TN 37207  
615.312.8249

**'THE MORRIS'**  
CRAFTSMAN  
ELEVATION 'A'


NO.	DESCRIPTION	DATE
DRAWN BY: MMS		

**A2.1**  
ELEVATIONS  
1.6.15



1 LEFT SIDE ELEVATION 1/8" = 1'-0"

**MILLER SMITH DESIGN**  
 millersmithdesign.com  
 matt@millersmithdesign.com | 615.870.8851

 **MALLARD HOMES**  
 205 Powell Place Brentwood, TN 37207  
 615.312.8249

**'THE MORRIS'**  
 CRAFTSMAN  
 ELEVATION 'A'

NO.	DESCRIPTION	DATE
DRAWN BY: MMS		

**A2.2P**  
 ELEVATIONS  
 1.6.15



2 RIGHT SIDE ELEVATION 1/8" = 1'-0"

**MILLER SMITH DESIGN**  
 millersmithdesign.com  
 matt@millersmithdesign.com | 615.870.8851



**MALLARD HOMES**  
 205 Powell Place Brentwood, TN 37207  
 615.312.8249

**'THE MORRIS'**  
 CRAFTSMAN  
 ELEVATION 'A'

NO.	DESCRIPTION	DATE
DRAWN BY: MMS		

**A2.3P**  
 ELEVATIONS  
 1.6.15