


 **FOUR SQUARE DESIGN STUDIO**
620 8th Avenue South, Nashville, TN 37203
P. 615-431-3664
www.4squaredesignstudio.com

 **MALLARD HOMES**
205 Powell Place, Brentwood, TN 37207
P. 615-312-8249

ADLER-C

SHEET NO.
P1
RENDERING



SQUARE FOOTAGE CALCULATION:

(OUTSIDE FACE OF STUD TO OUTSIDE FACE OF STUD)

1st FLOOR	2,746
2nd FLOOR	1,070
TOTAL HEATED:	3,816 sq ft
GARAGE	740
FRONT PORCH	441
COVERED PATIO	168
UNFIN. STORAGE	136
TOTAL UNHEATED:	1,485 sq ft

1

1st FLOOR PLAN

Scale: 1/8" = 1'-0"


FOUR SQUARE DESIGN STUDIO
 620 8th Avenue South, Nashville, TN 37203
 P. 615-431-3664
 www.4squaredesignstudio.com



MALLARD HOMES
 205 Powell Place, Brentwood, TN 37207
 P. 615-312-8249

ADLER-C

SHEET NO.
P2
 FIRST FLOOR PLAN

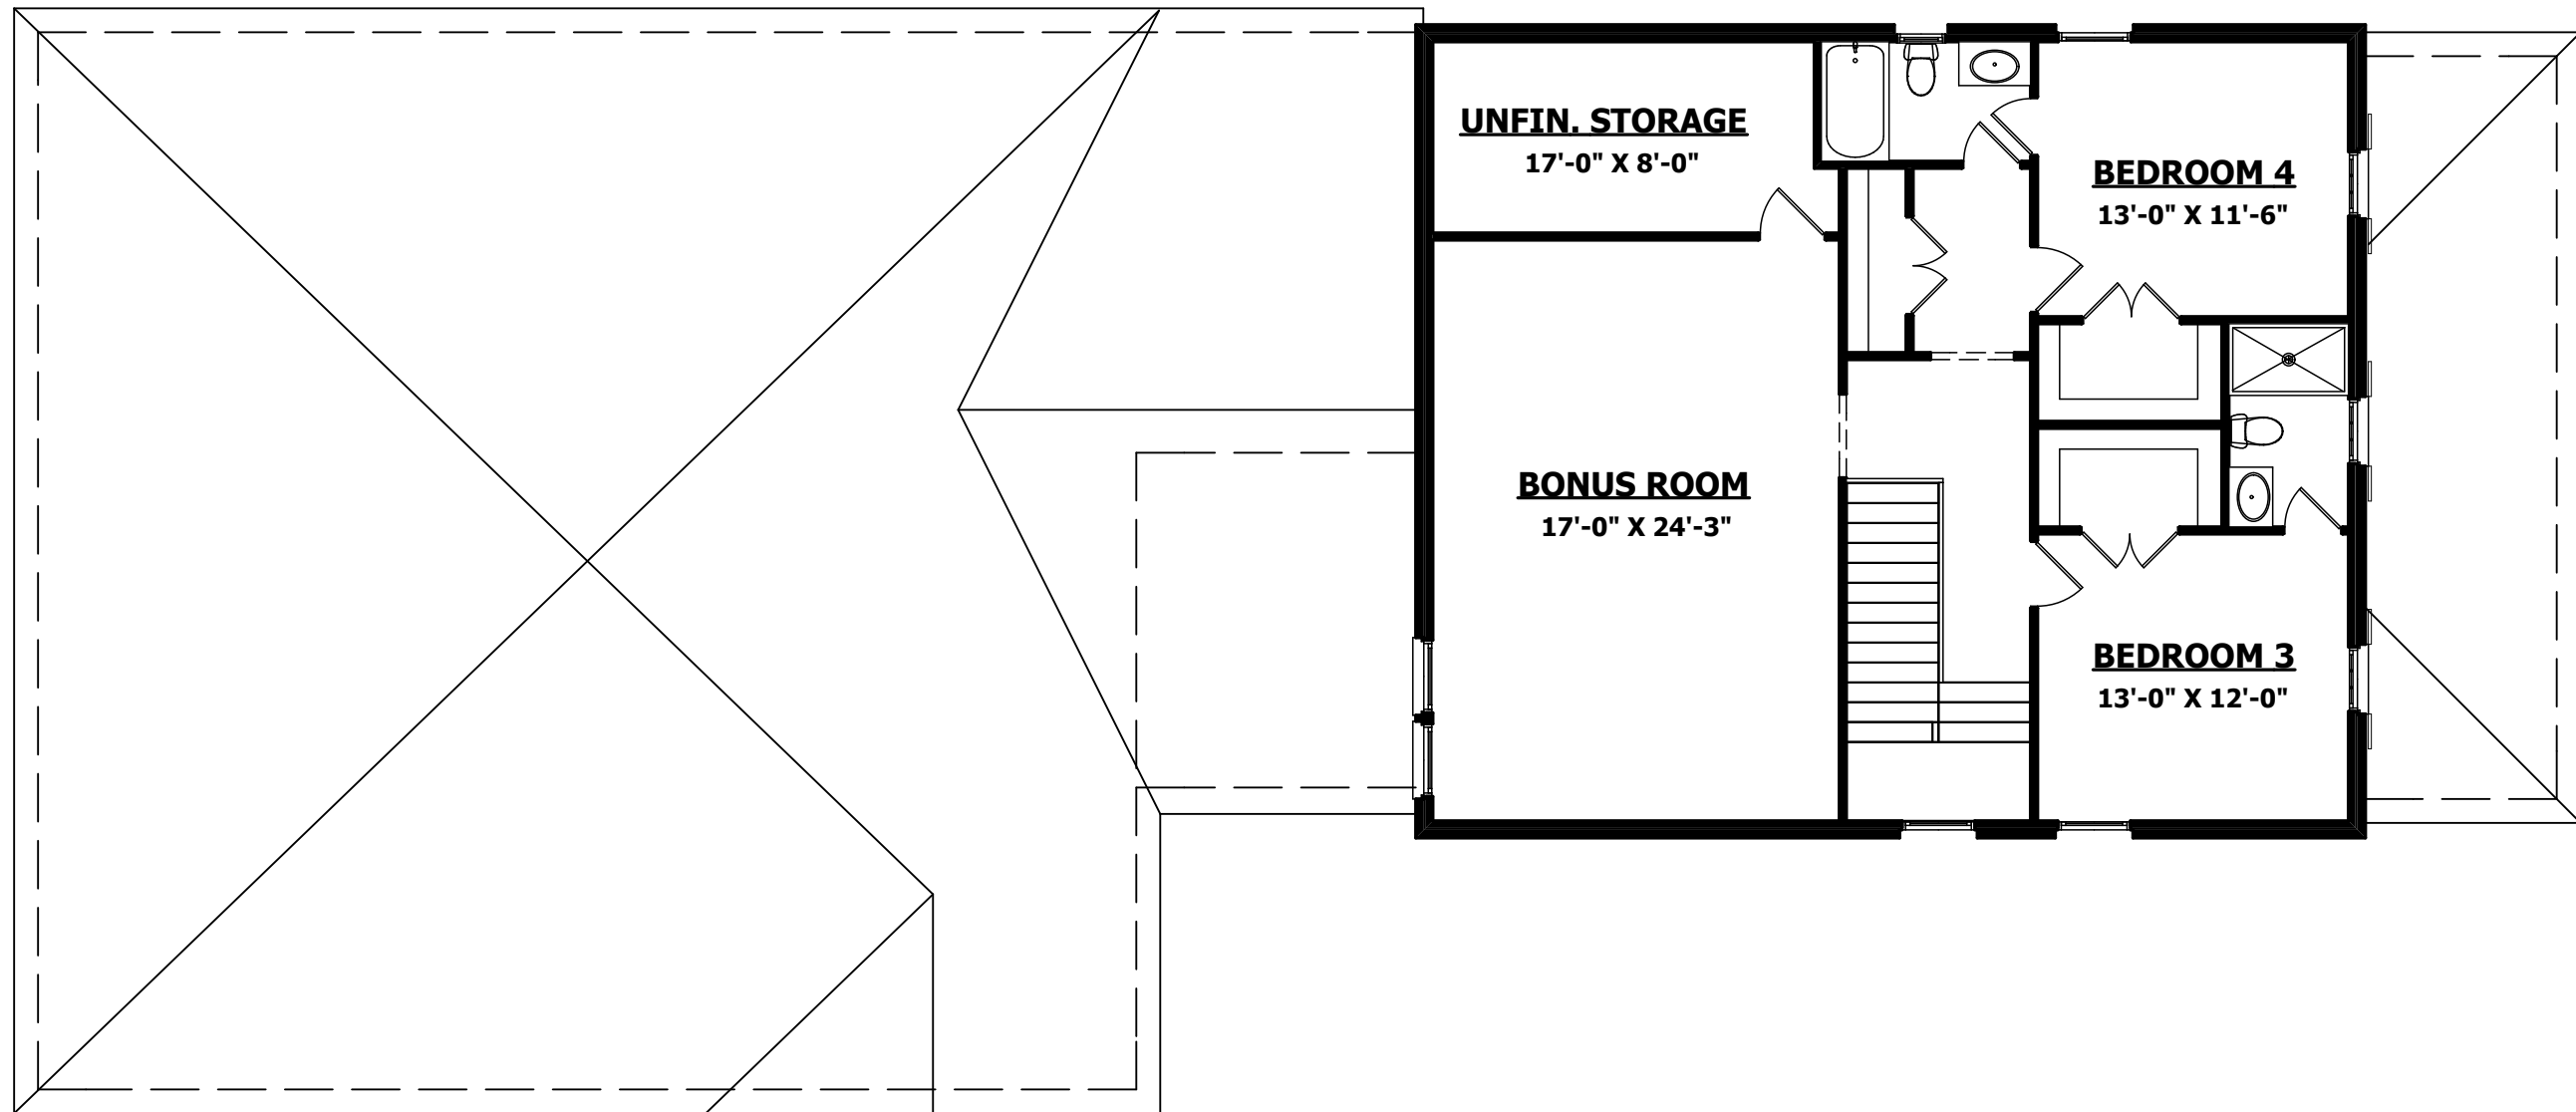

1 **2nd FLOOR PLAN**
 Scale: 1/8" = 1'-0"


FOUR SQUARE DESIGN STUDIO
 620 8th Avenue South, Nashville, TN 37203
 P. 615-431-3664
 www.4squaredesignstudio.com



MALLARD HOMES
 205 Powell Place, Brentwood, TN 37207
 P. 615-312-8249

ADLER-C

SHEET NO.
P3
 SECOND FLOOR PLAN

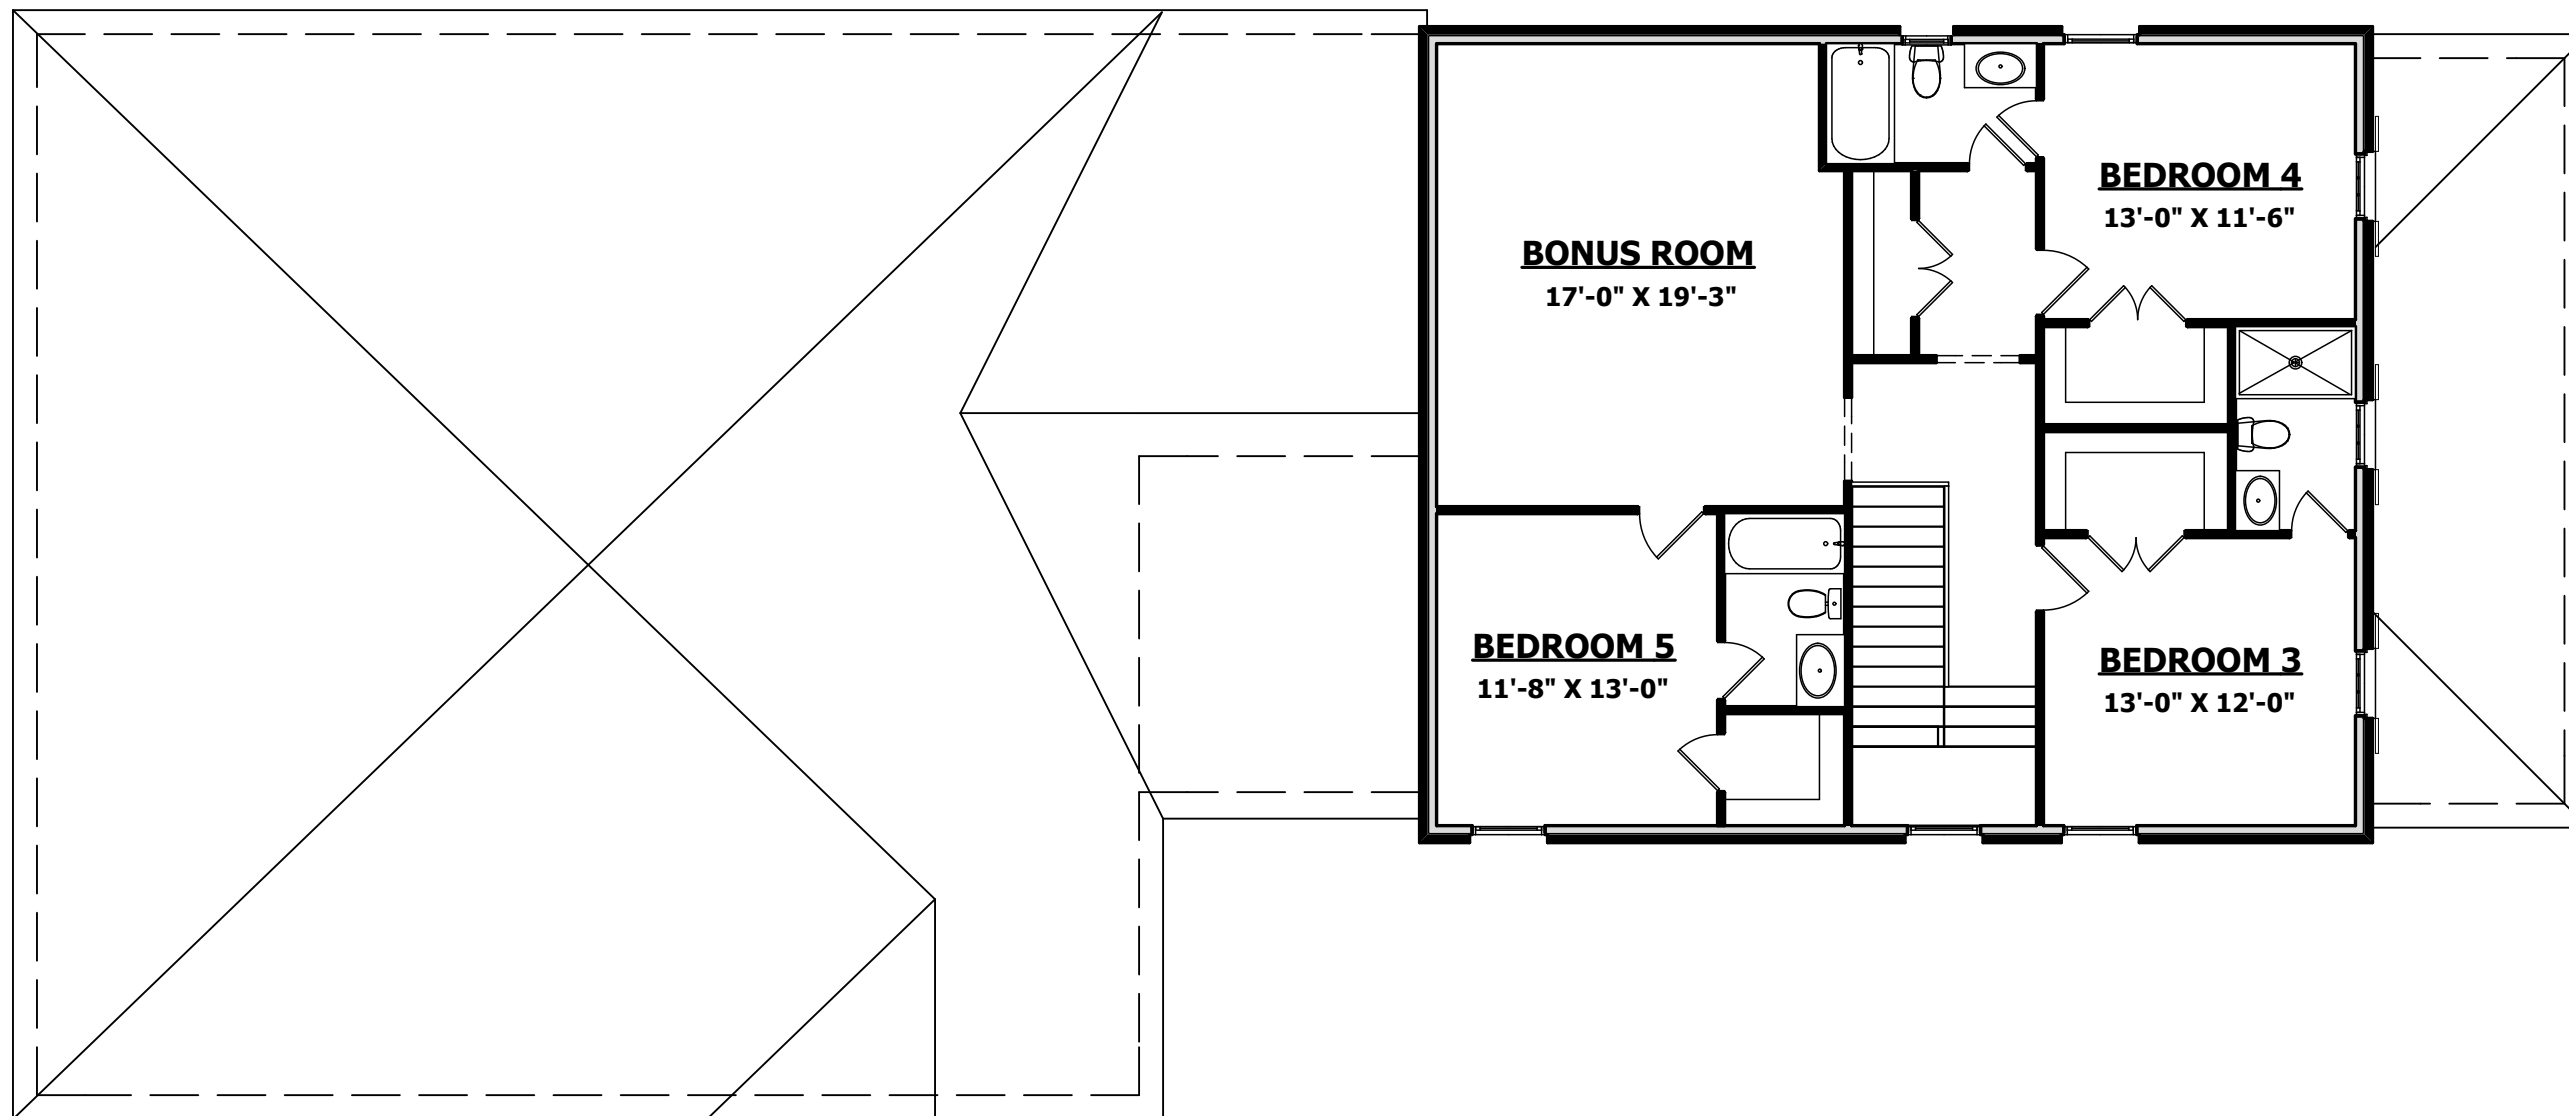

1 **2nd FLOOR PLAN (BEDROOM ALT.)**
 Scale: 1/8" = 1'-0"


4 **FOUR SQUARE DESIGN STUDIO**
 620 8th Avenue South, Nashville, TN 37203
 P. 615-431-3664
 www.4squaredesignstudio.com



MALLARD HOMES
 205 Powell Place, Brentwood, TN 37207
 P. 615-312-8249

ADLER-C

SHEET NO.
P3a
 SECOND FLOOR PLAN ALT.

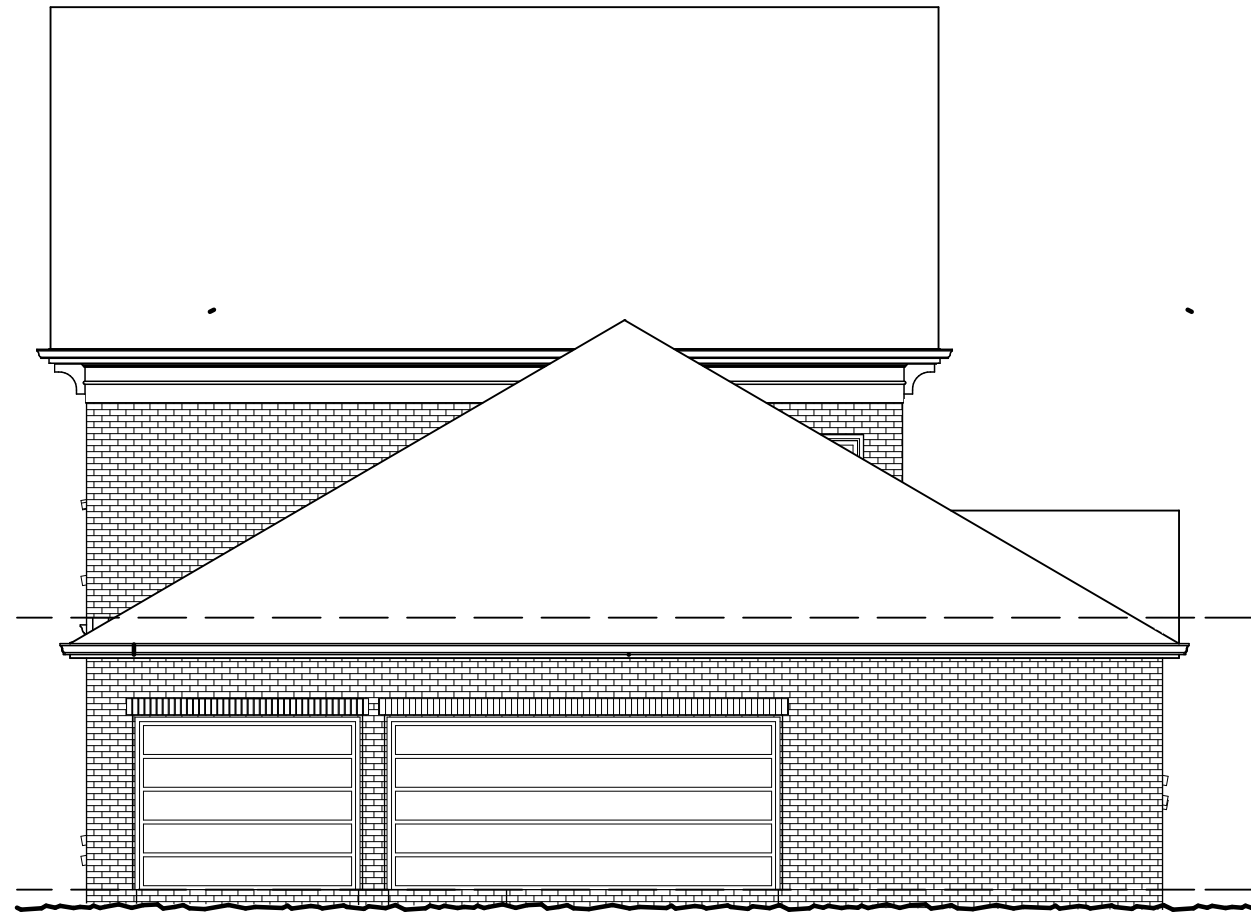


2 **REAR ELEVATION**
 Scale: 1/8" = 1'-0"



1 **FRONT ELEVATION**
 Scale: 1/8" = 1'-0"

4 **FOUR SQUARE DESIGN STUDIO**
 620 8th Avenue South, Nashville, TN 37203
 P. 615-431-3664
 www.4squaredesignstudio.com

 **MALLARD HOMES**
 205 Powell Place, Brentwood, TN 37207
 P. 615-312-8249

ADLER-C

SHEET NO.
P4
 ELEVATIONS



1

RIGHT ELEVATION


Scale: 1/8" = 1'-0"

4 FOUR SQUARE DESIGN STUDIO
620 8th Avenue South, Nashville, TN 37203
P. 615-431-3664
www.4squaredesignstudio.com

 **MALLARD HOMES**
205 Powell Place, Brentwood, TN 37207
P. 615-312-8249

ADLER-C

SHEET NO.
P5
ELEVATIONS

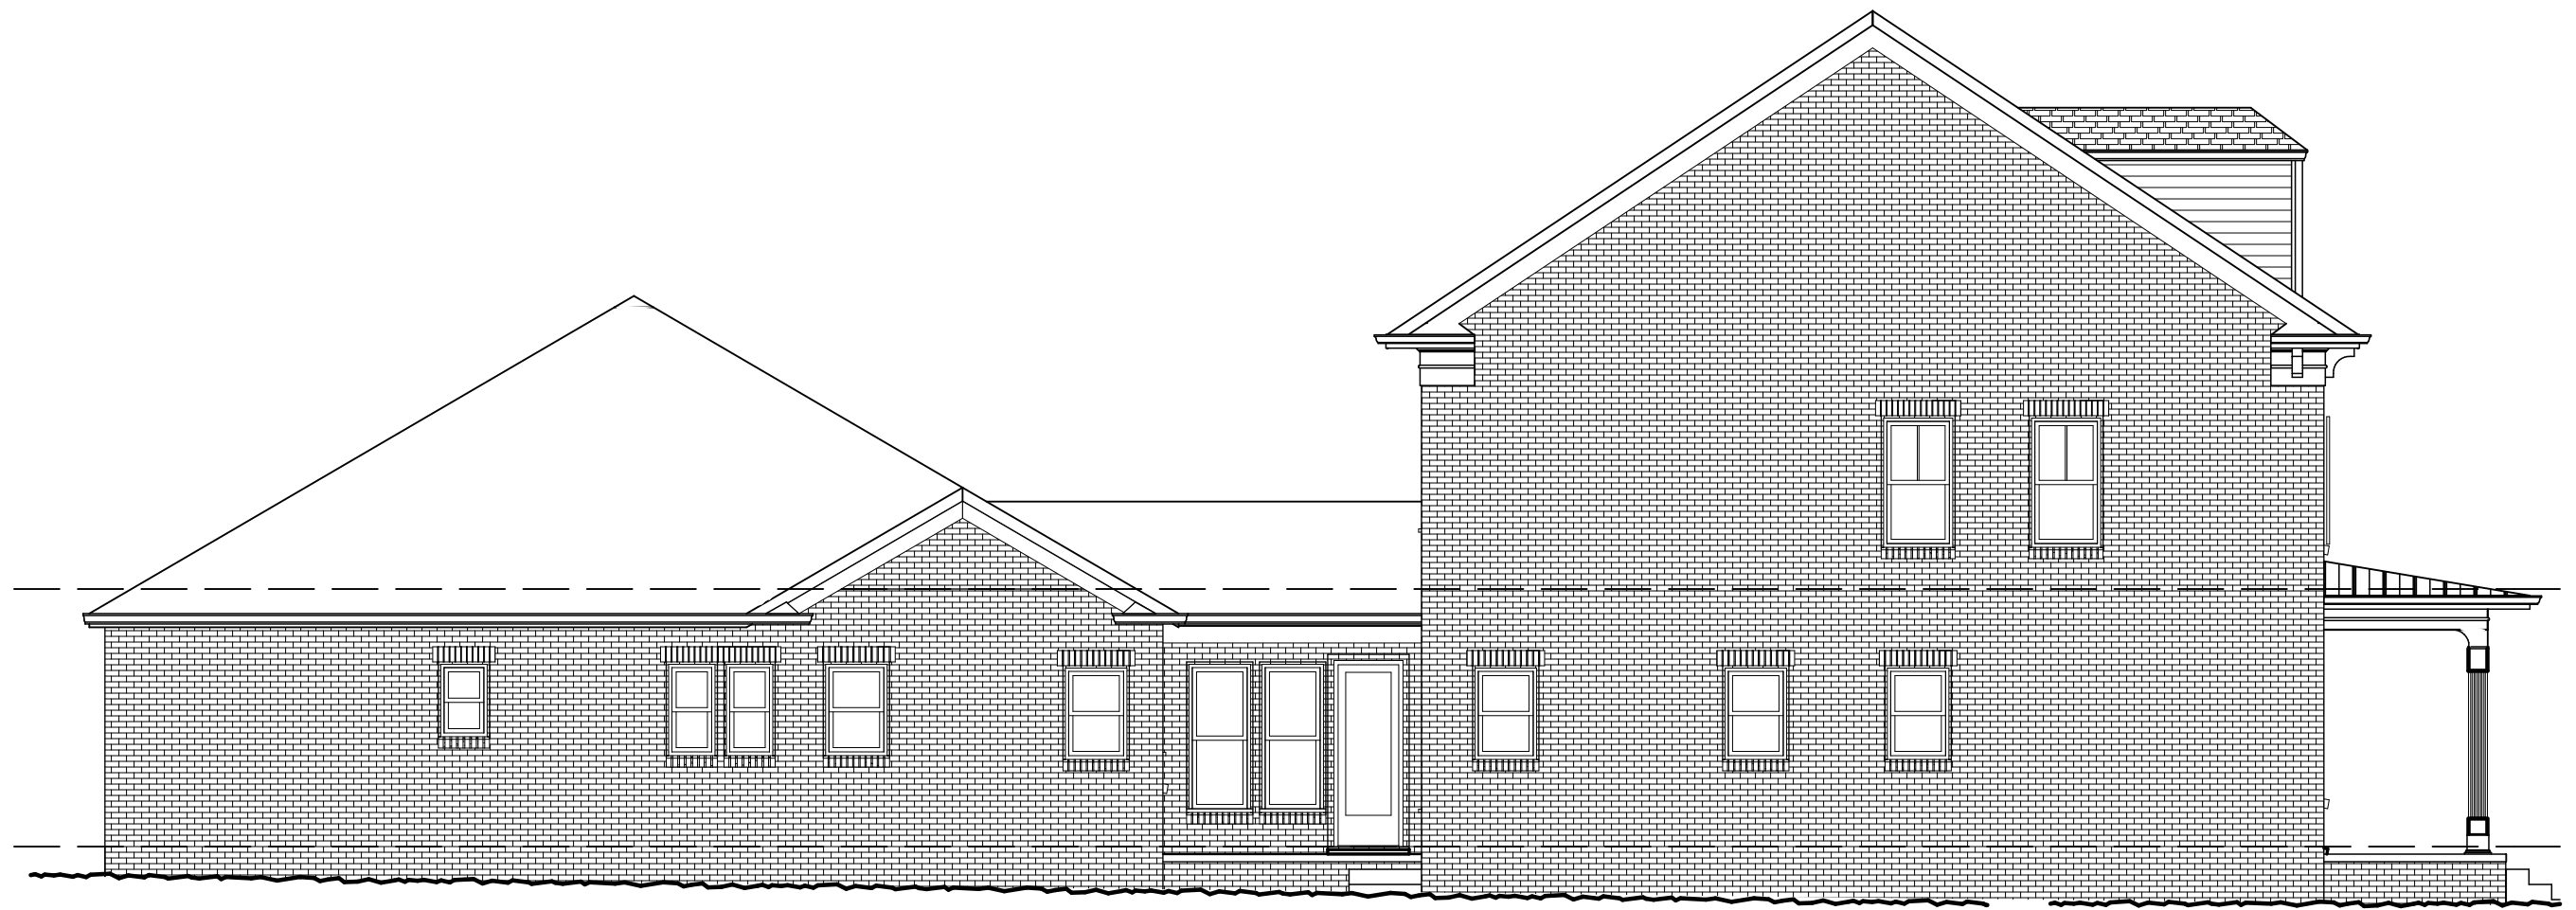

1

LEFT ELEVATION

Scale: 1/8" = 1'-0"

4 FOUR SQUARE DESIGN STUDIO
620 8th Avenue South, Nashville, TN 37203
P. 615-431-3664
www.4squaredesignstudio.com



MALLARD HOMES
205 Powell Place, Brentwood, TN 37207
P. 615-312-8249

ADLER-C

SHEET NO.
P6
ELEVATIONS