
 **FOUR SQUARE DESIGN STUDIO**
620 8th Avenue South, Nashville, TN 37203
P. 615-431-3664
www.4squaredesignstudio.com



MALLARD HOMES
205 Powell Place, Brentwood, TN 37207
P. 615-312-8249

MAHER-B - LOT 228

SHEET NO.
P1
RENDERING

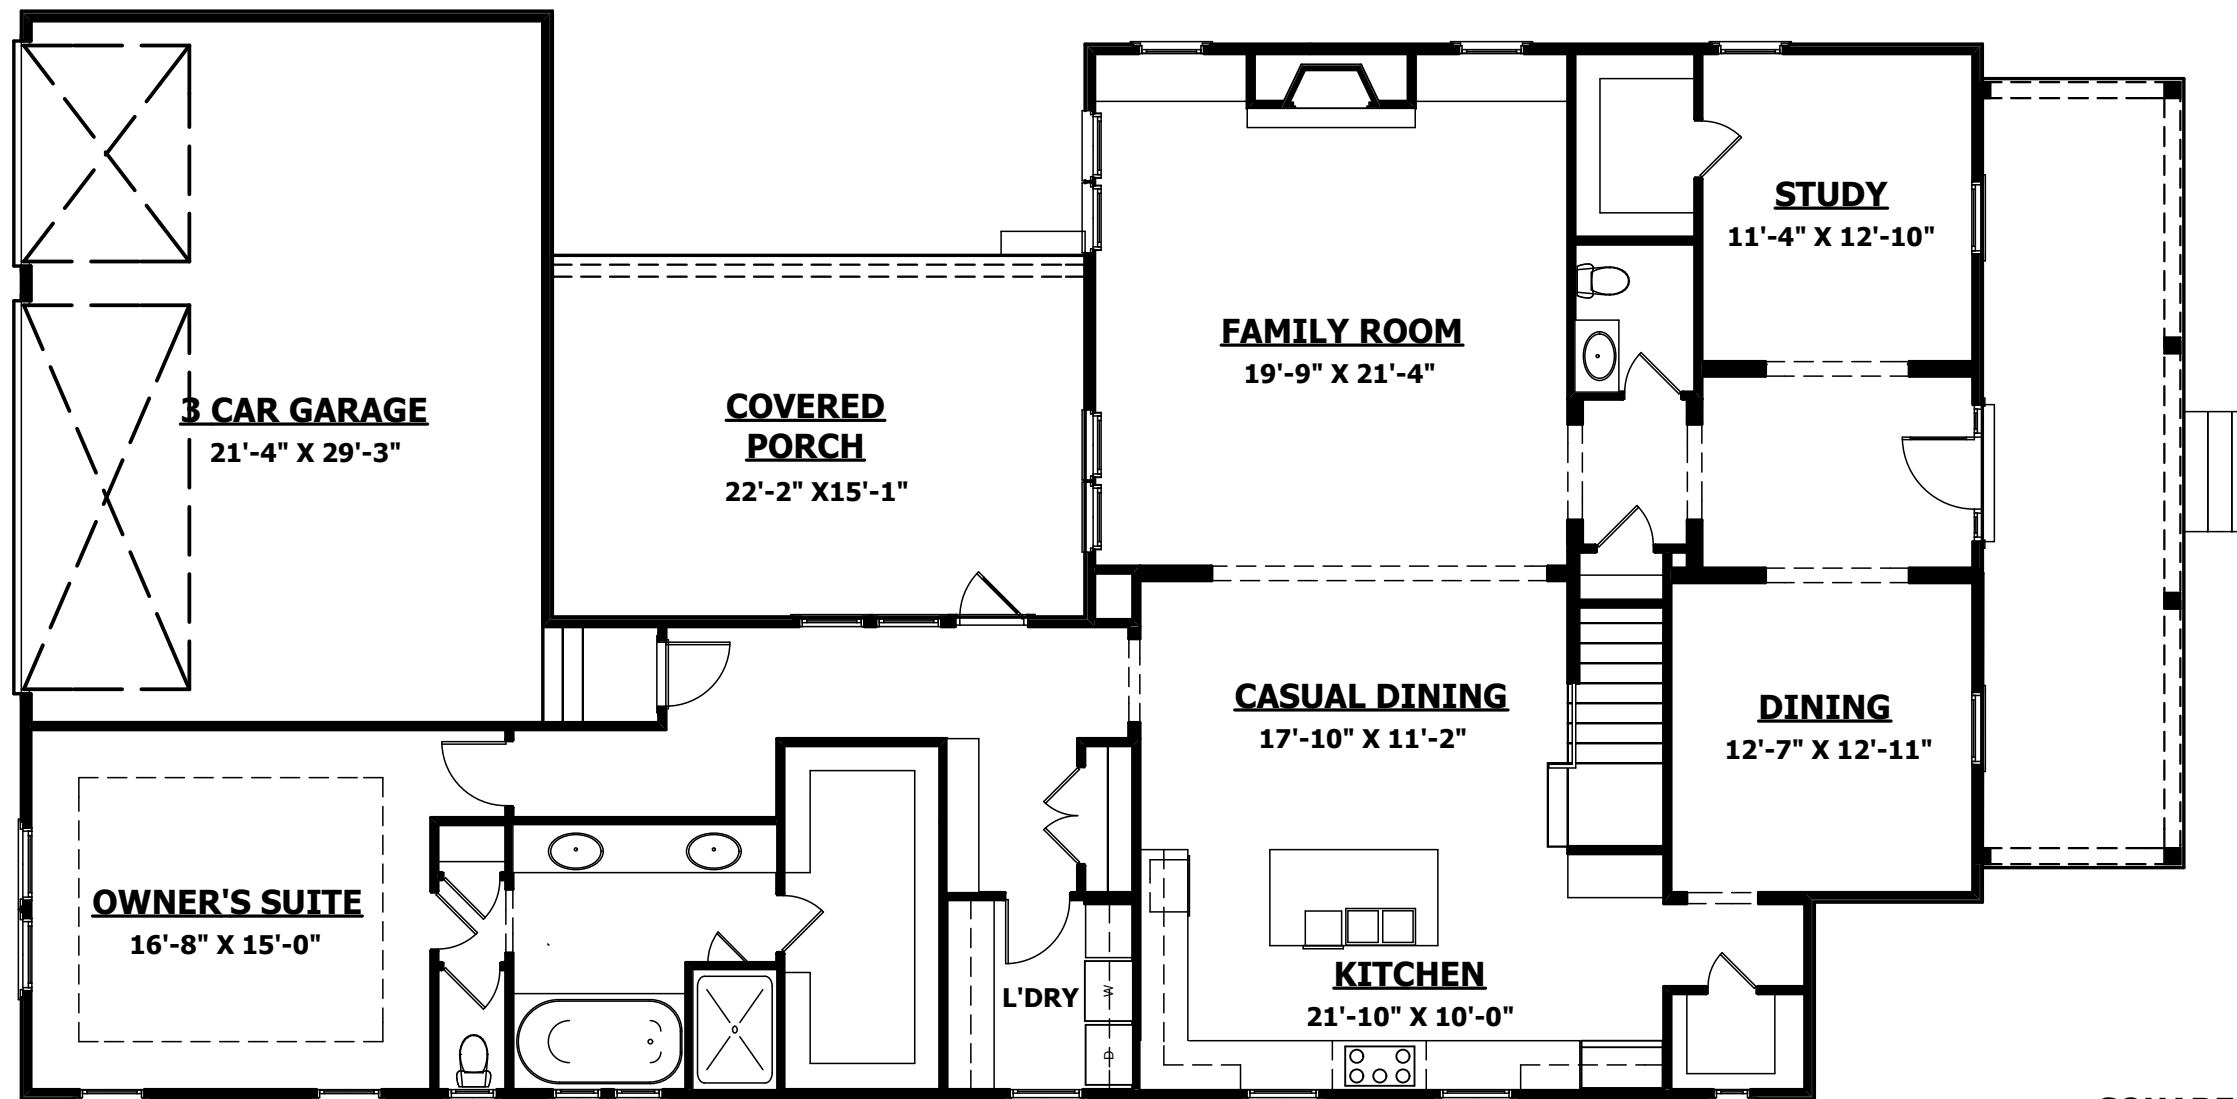


SQUARE FOOTAGE CALCULATION:
 (OUTSIDE FACE OF STUD TO OUTSIDE FACE OF STUD)

1st FLOOR	2,336
2nd FLOOR	1,050
TOTAL HEATED:	3,386 sq ft
GARAGE	639
COVERED PORCH	335
FRONT PORCH	276
ATTIC STORAGE	243
TOTAL UNHEATED:	1,493 sq ft


1 1st FLOOR PLAN
 Scale: 1/8" = 1'-0"

4 FOUR SQUARE DESIGN STUDIO
 620 8th Avenue South, Nashville, TN 37203
 P. 615-431-3664
 www.4squaredesignstudio.com

 **MALLARD HOMES**
 205 Powell Place, Brentwood, TN 37207
 P. 615-312-8249

MAHER-B - LOT 228

SHEET NO.
P2
 FIRST FLOOR PLAN

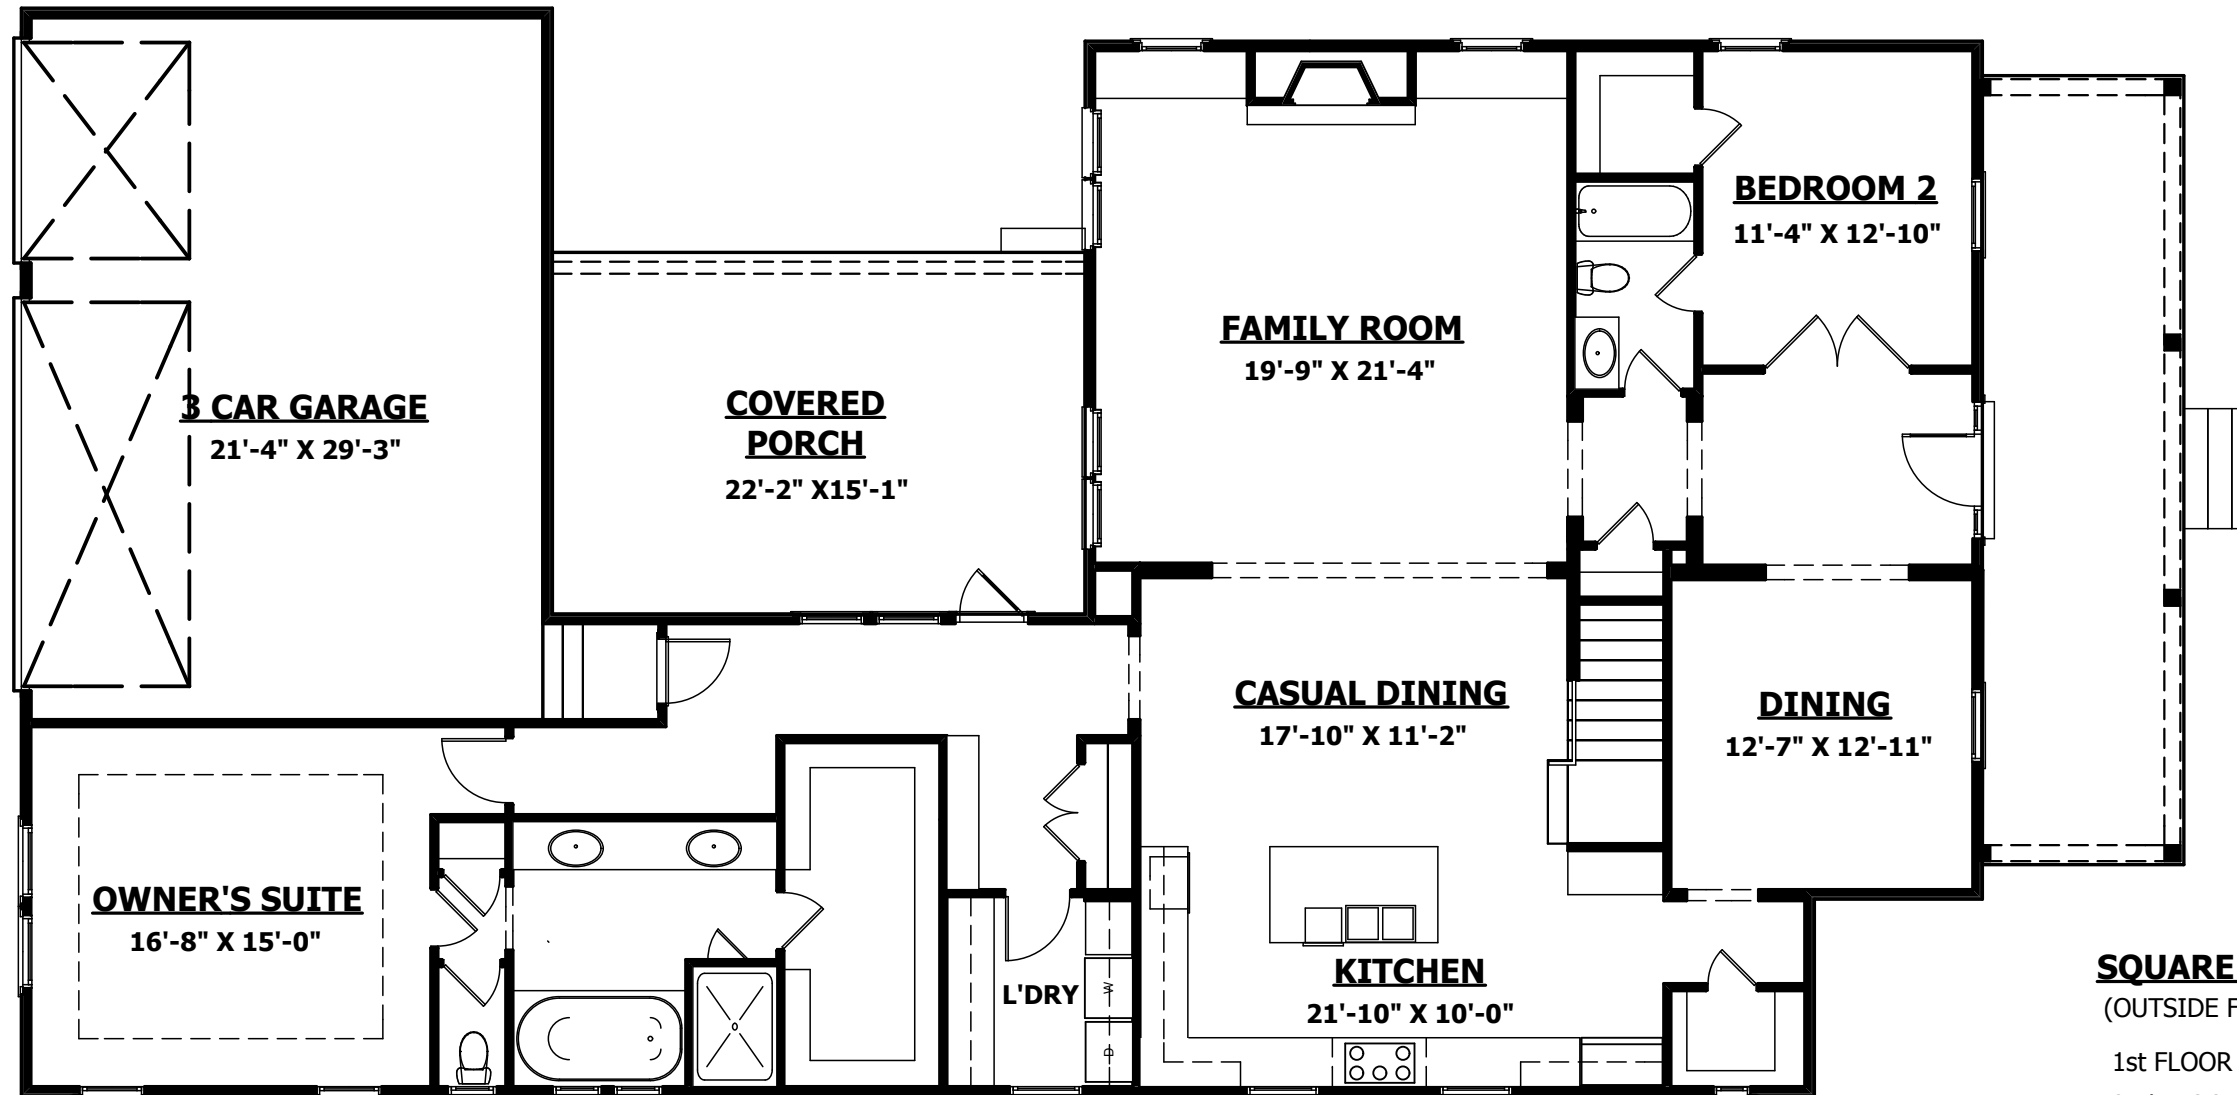


SQUARE FOOTAGE CALCULATION:
(OUTSIDE FACE OF STUD TO OUTSIDE FACE OF STUD)

1st FLOOR	2,336
2nd FLOOR	1,050
TOTAL HEATED:	3,386 sq ft
GARAGE	639
COVERED PORCH	335
FRONT PORCH	276
ATTIC STORAGE	243
TOTAL UNHEATED:	1,493 sq ft


1 **1st FLOOR PLAN (BEDROOM ALT.)**
Scale: 1/8" = 1'-0"

4 **FOUR SQUARE DESIGN STUDIO**
620 8th Avenue South, Nashville, TN 37203
P. 615-431-3664
www.4squaredesignstudio.com

 **MALLARD HOMES**
205 Powell Place, Brentwood, TN 37207
P. 615-312-8249

MAHER-B - LOT 228

SHEET NO.
P2a
FIRST FLOOR PLAN ALT.

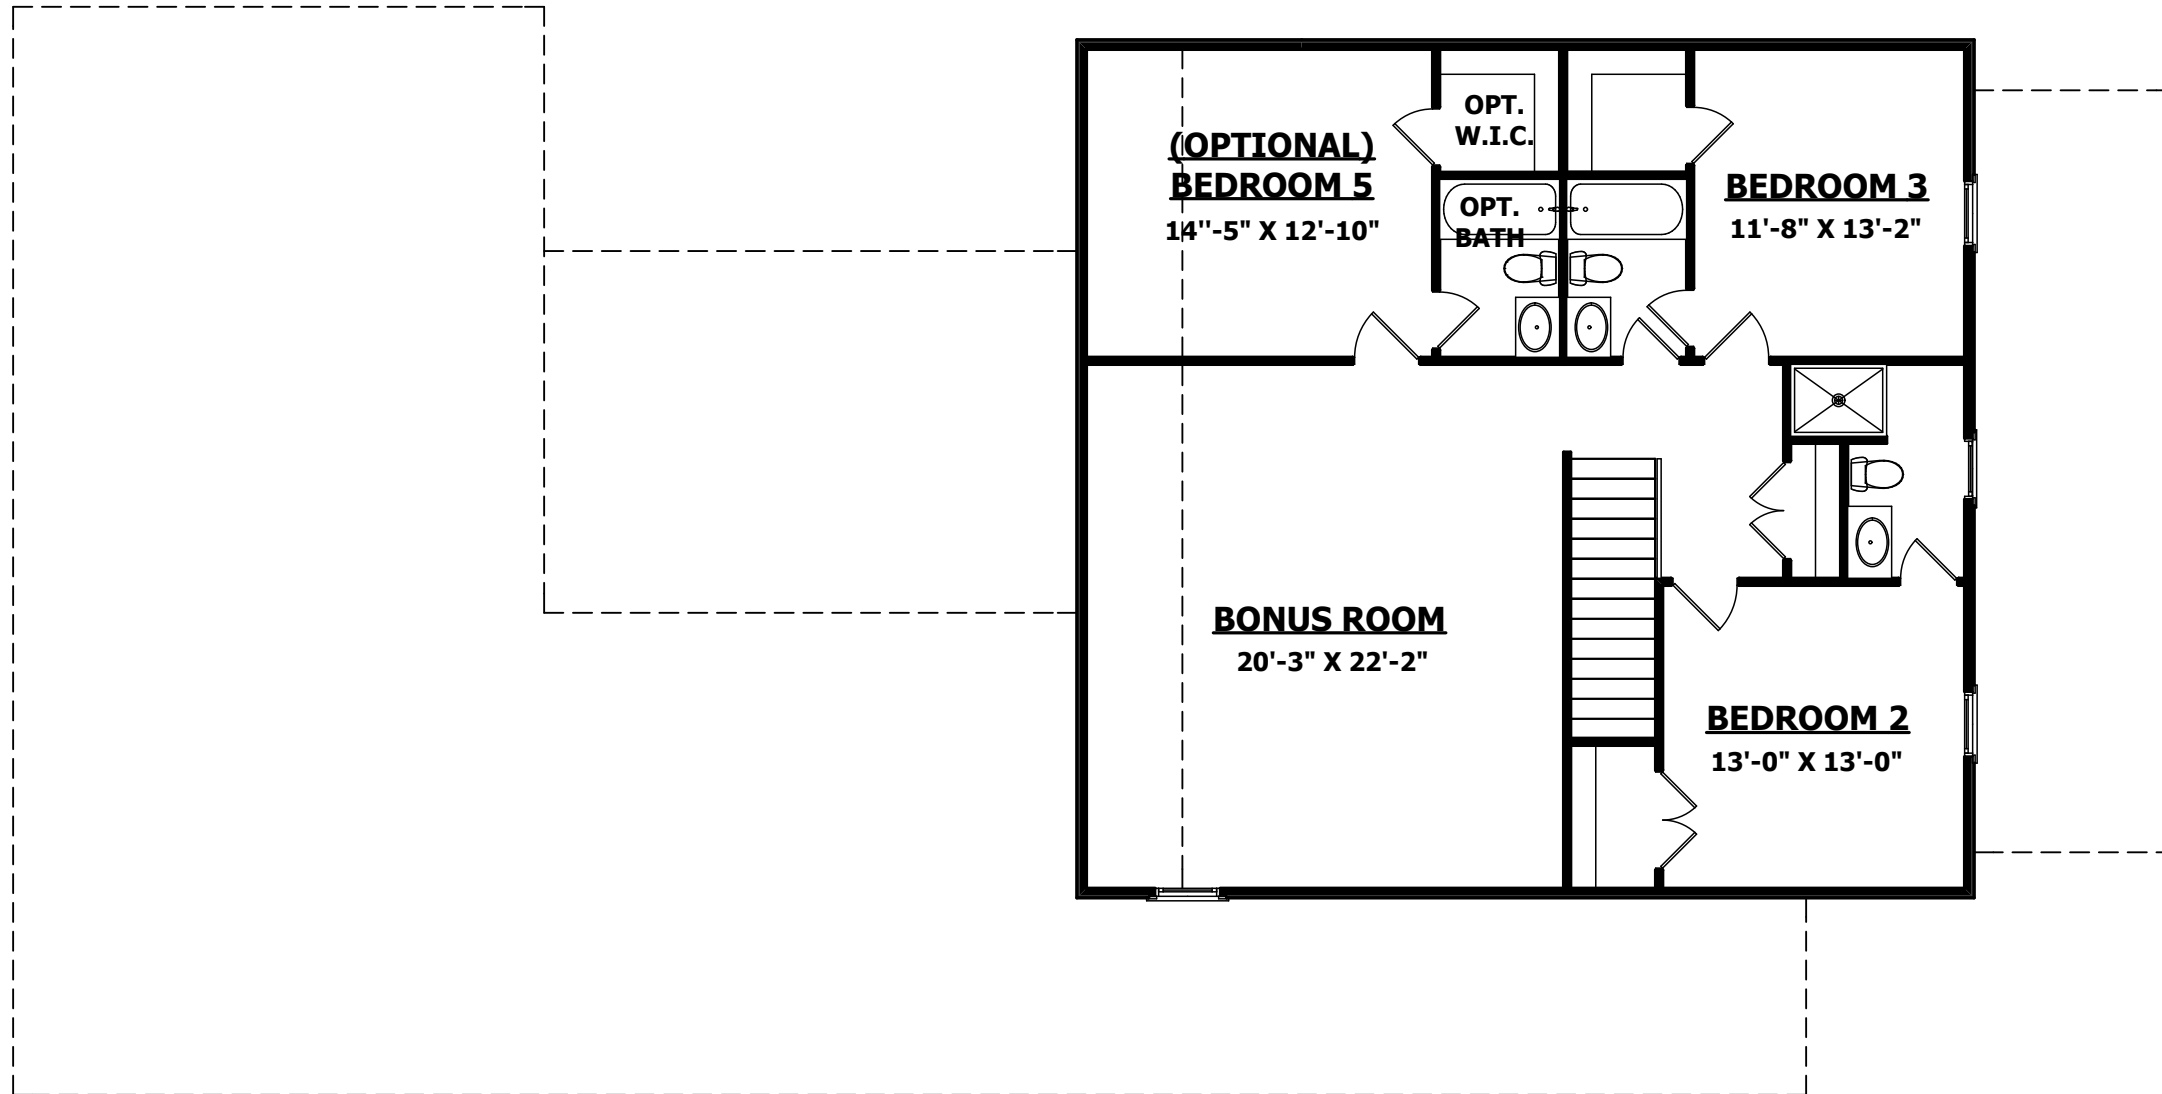

1 **2nd FLOOR PLAN**
 Scale: 1/8" = 1'-0"

4 **FOUR SQUARE DESIGN STUDIO**
 620 8th Avenue South, Nashville, TN 37203
 P. 615-431-3664
 www.4squaredesignstudio.com

 **MALLARD HOMES**
 205 Powell Place, Brentwood, TN 37207
 P. 615-312-8249

MAHER-B - LOT 228

SHEET NO.
P3
 SECOND FLOOR PLAN



2 **REAR ELEVATION**
Scale: 1/8" = 1'-0"



1 **FRONT ELEVATION**
Scale: 1/8" = 1'-0"


4 **FOUR SQUARE DESIGN STUDIO**
620 8th Avenue South, Nashville, TN 37203
P. 615-431-3664
www.4squaredesignstudio.com



MALLARD HOMES
205 Powell Place, Brentwood, TN 37207
P. 615-312-8249

MAHER-B - LOT 228

SHEET NO.
P4
ELEVATIONS

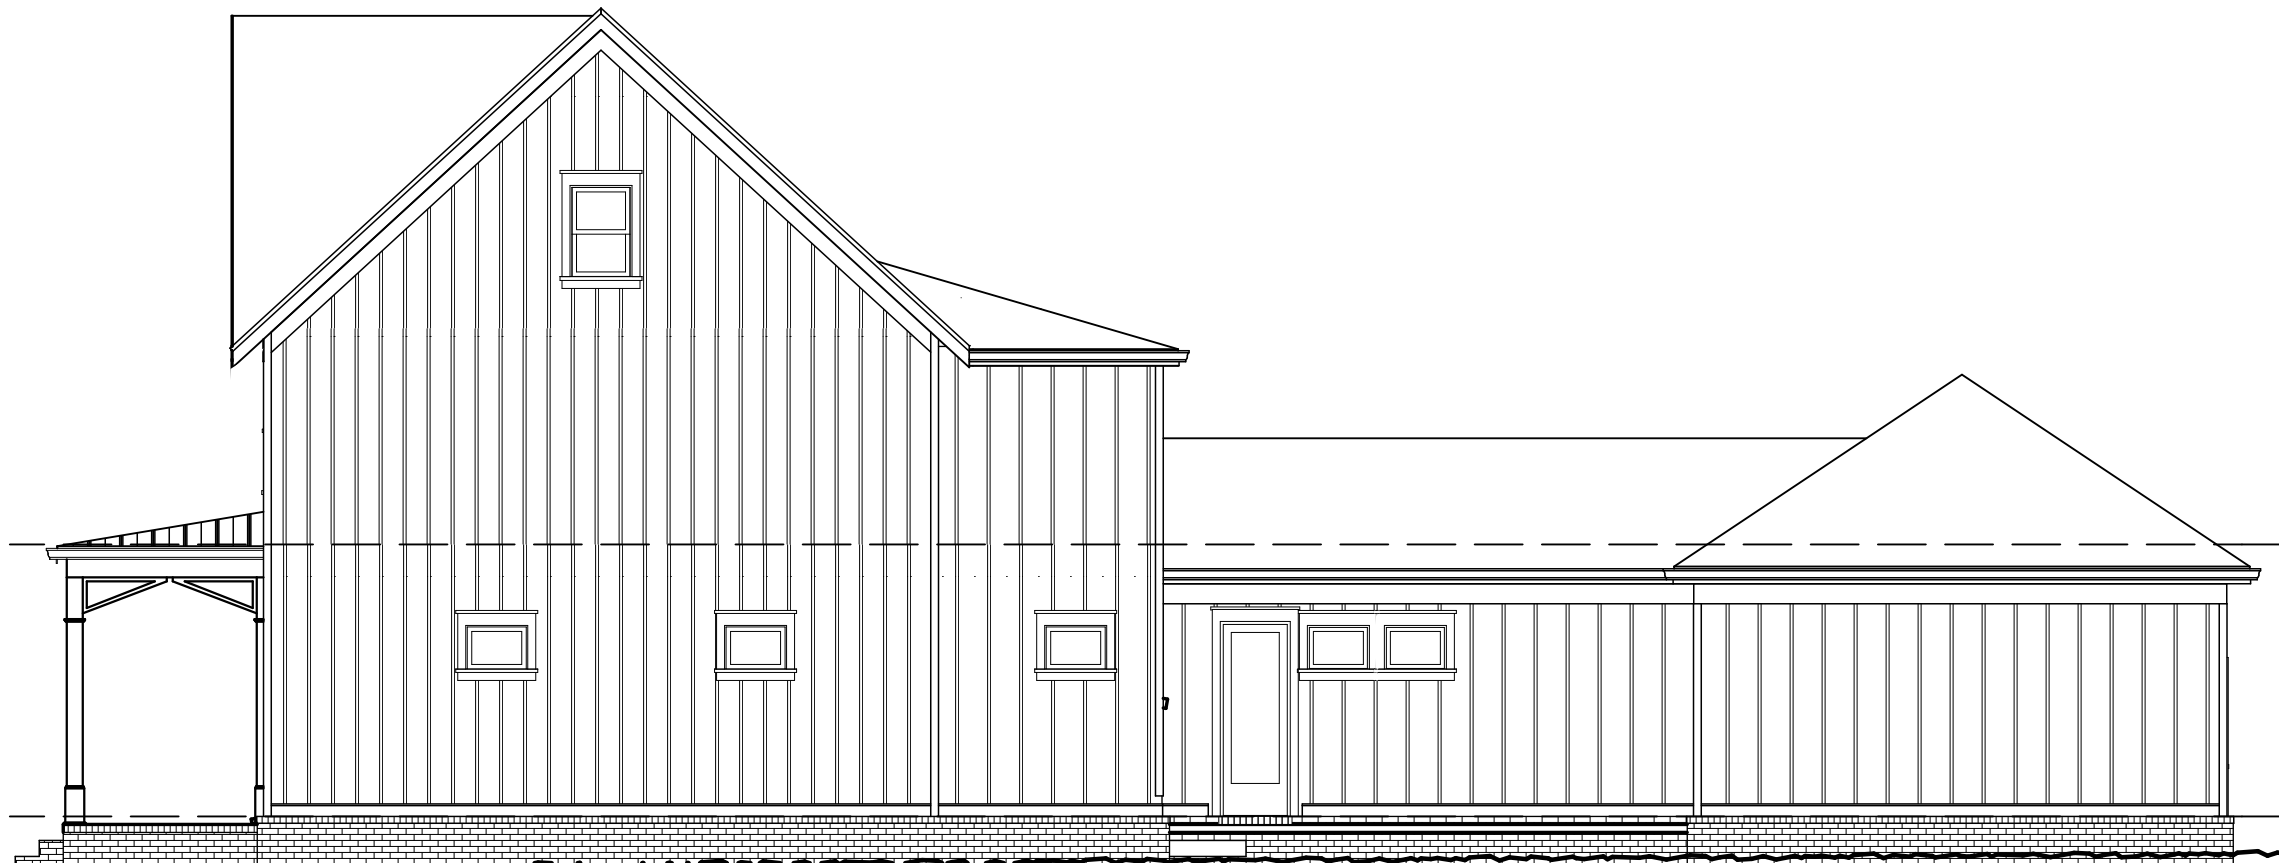

1

RIGHT ELEVATION

Scale: 1/8" = 1'-0"


4 FOUR SQUARE DESIGN STUDIO
620 8th Avenue South, Nashville, TN 37203
P. 615-431-3664
www.4squaredesignstudio.com



MALLARD HOMES
205 Powell Place, Brentwood, TN 37207
P. 615-312-8249

MAHER-B - LOT 228


SHEET NO.
P5
ELEVATIONS

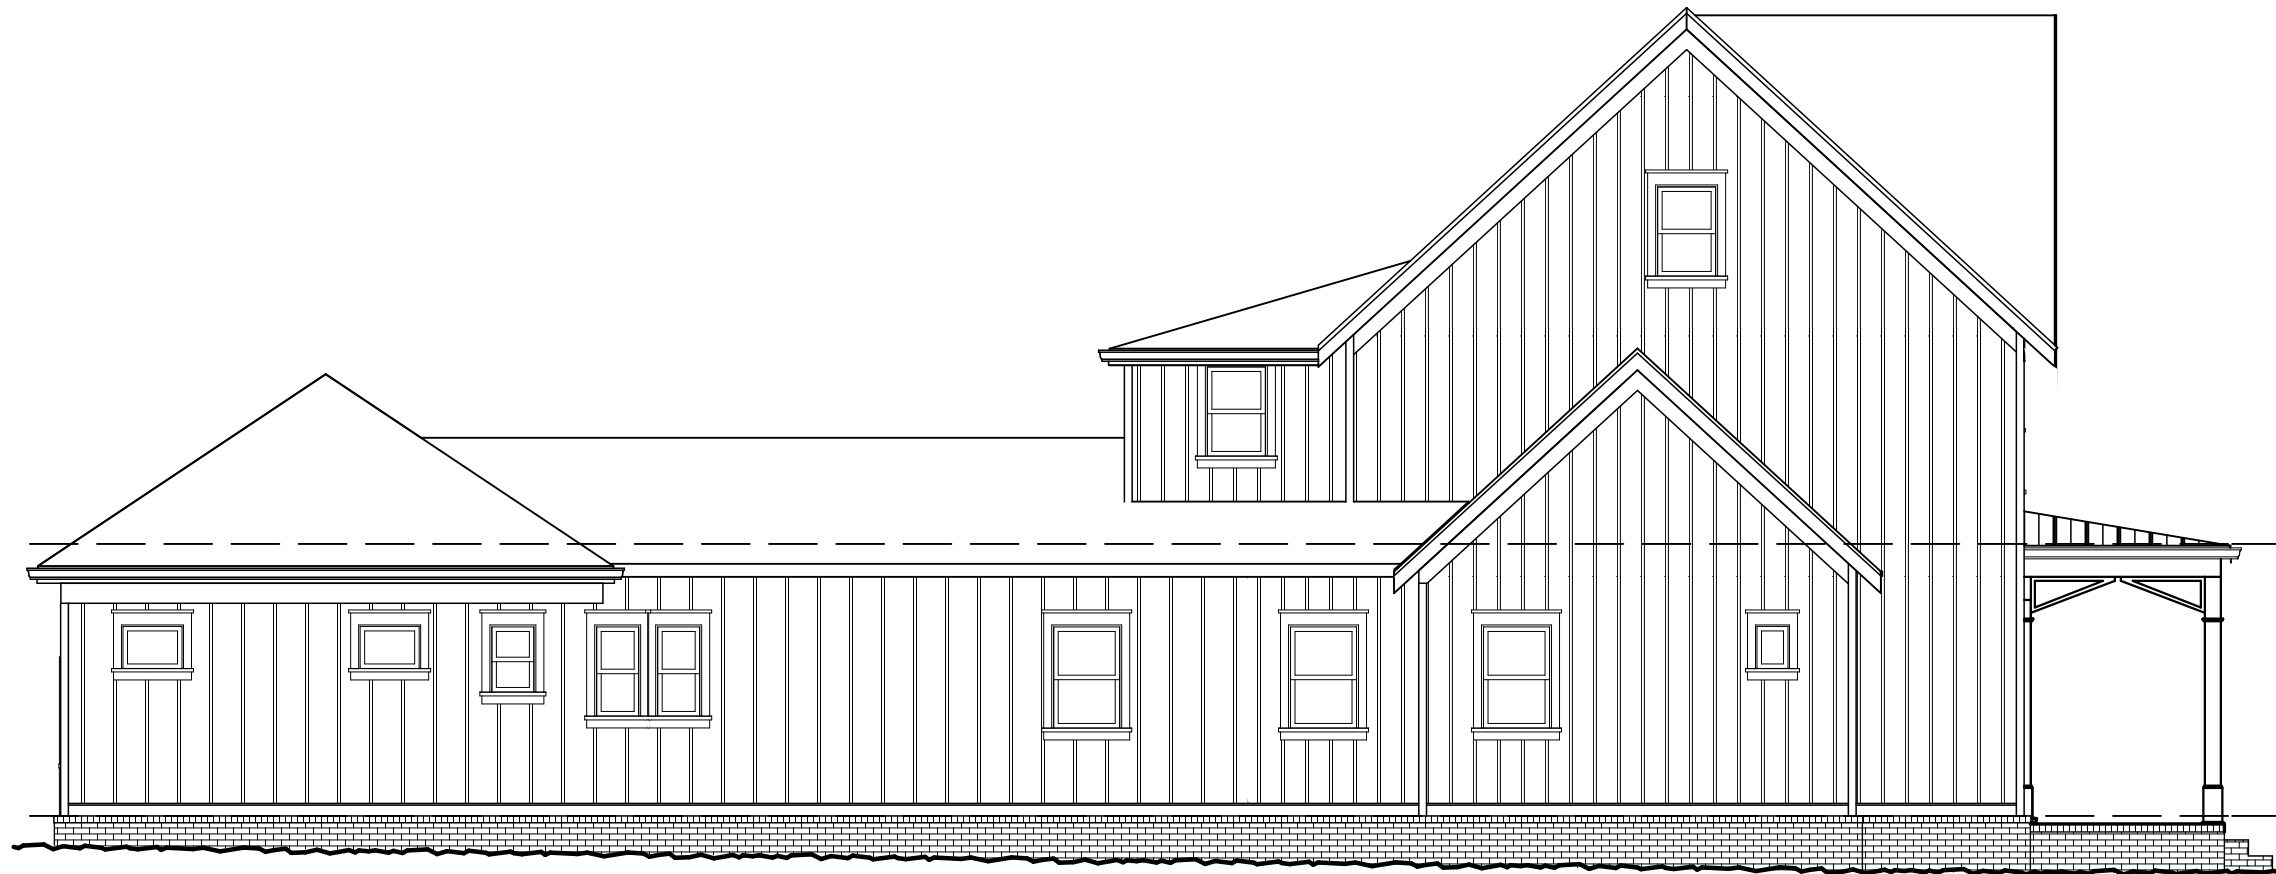

1

LEFT ELEVATION

Scale: 1/8" = 1'-0"

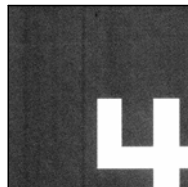

FOUR SQUARE DESIGN STUDIO
620 8th Avenue South, Nashville, TN 37203
P. 615-431-3664
www.4squaredesignstudio.com



MALLARD HOMES
205 Powell Place, Brentwood, TN 37207
P. 615-312-8249

MAHER-B - LOT 228

SHEET NO.
P6
ELEVATIONS