

"THE MORGAN" A
SQUARE FOOTAGE CALCULATION:
(OUTSIDE FACE OF FRAME TO OUTSIDE FACE OF FRAME)

FIRST FLOOR HEATED:	2105 SQ.FT.
SECOND FLOOR HEATED:	904 SQ.FT.
TOTAL HEATED AREA:	3009 SQ.FT.
FRONT PORCH:	104 SQ.FT.
REAR PORCH:	141 SQ.FT.
2-CAR GARAGE:	498 SQ.FT.
WALK-IN STORAGE:	107 SQ.FT.
TOTAL UNHEATED AREA:	848 SQ.FT.
TOTAL UNDER ROOF AREA:	3857 SQ.FT.

FOUR SQUARE
design studio

620 8th Avenue South
Nashville, TN 37203

(615) 431-3664

www.4Square.Design




MALLARD HOMES
205 POWELL PLACE
BRENTWOOD, TN 37027
(615) 312-8262

"THE MORGAN"
ELEVATION "A"

SHEET NUMBER
A101P

FIRST FLOOR

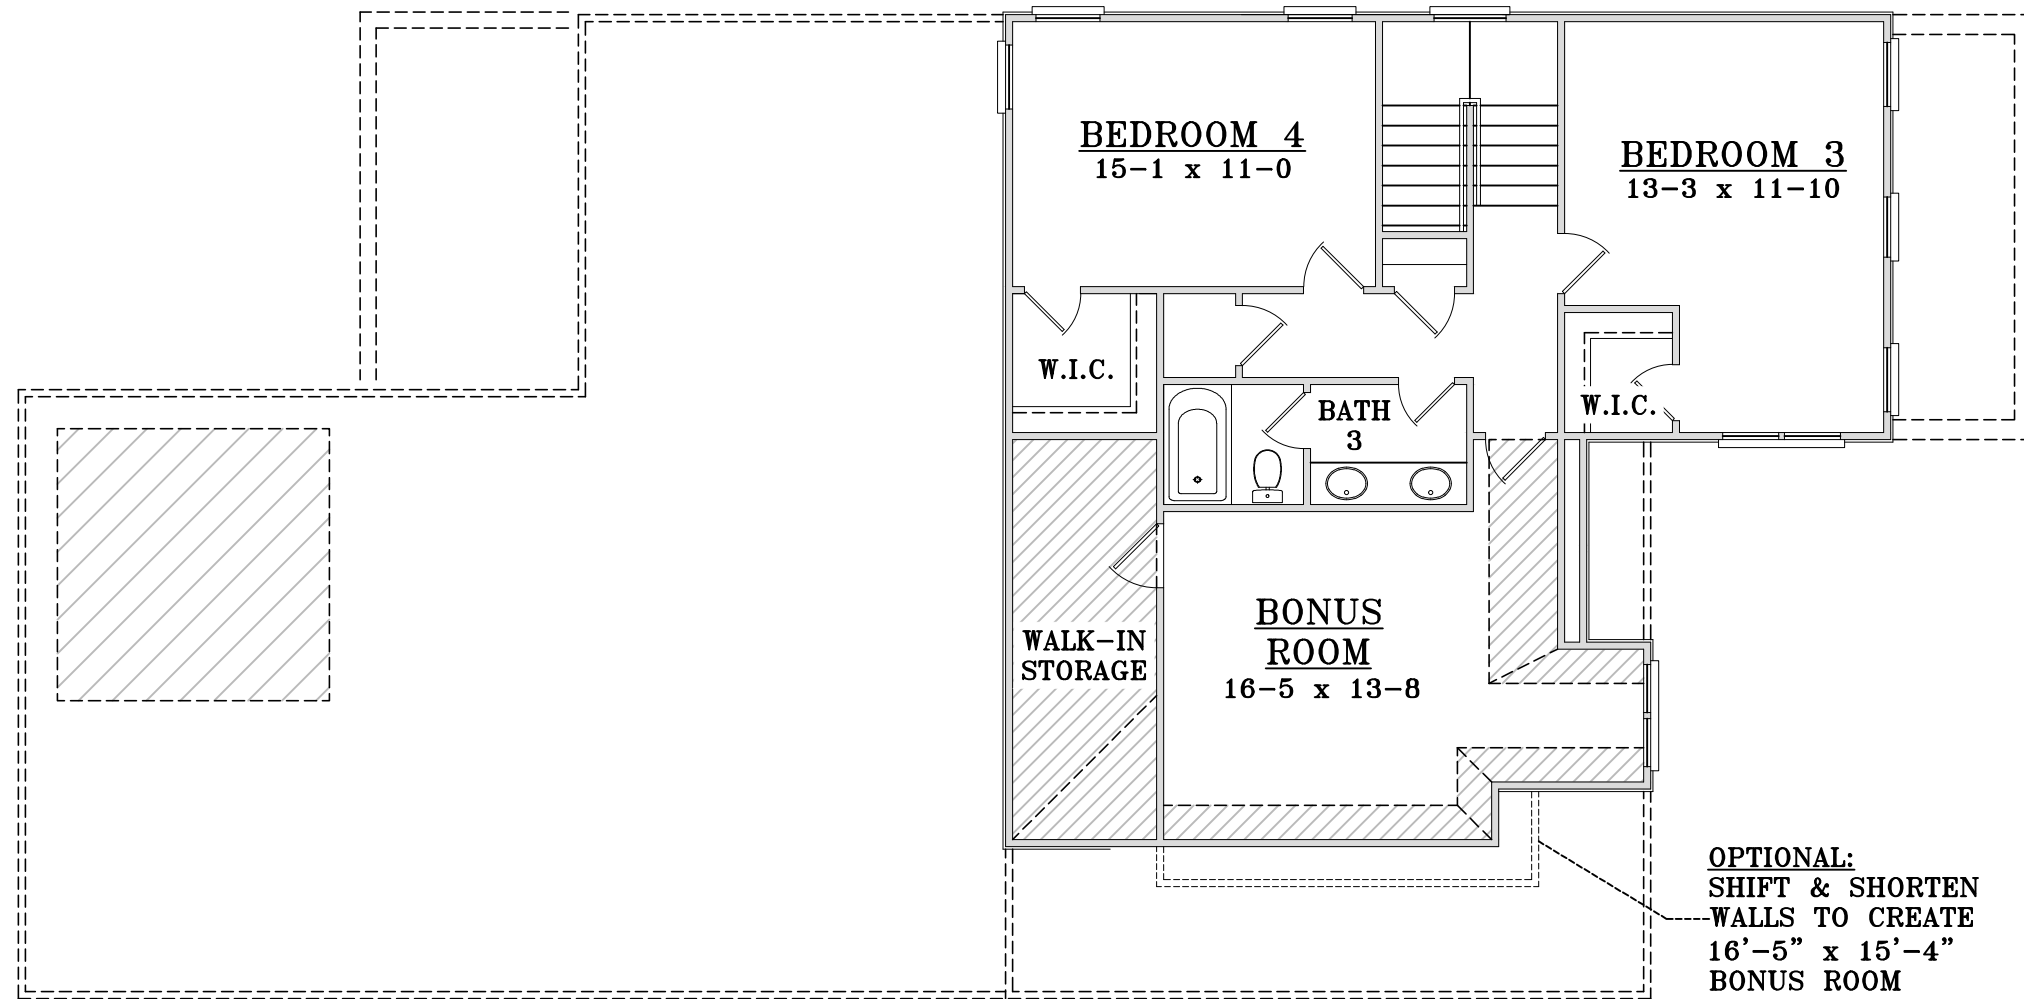

FOUR SQUARE
design studio

620 8th Avenue South
Nashville, TN 37203

(615) 431-3664

www.4Square.Design



MALLARD HOMES
205 POWELL PLACE
BRENTWOOD, TN 37027
(615) 312-8262


"THE MORGAN"
ELEVATION "A"

SHEET NUMBER
A102P

SECOND FLOOR



FRONT ELEVATION

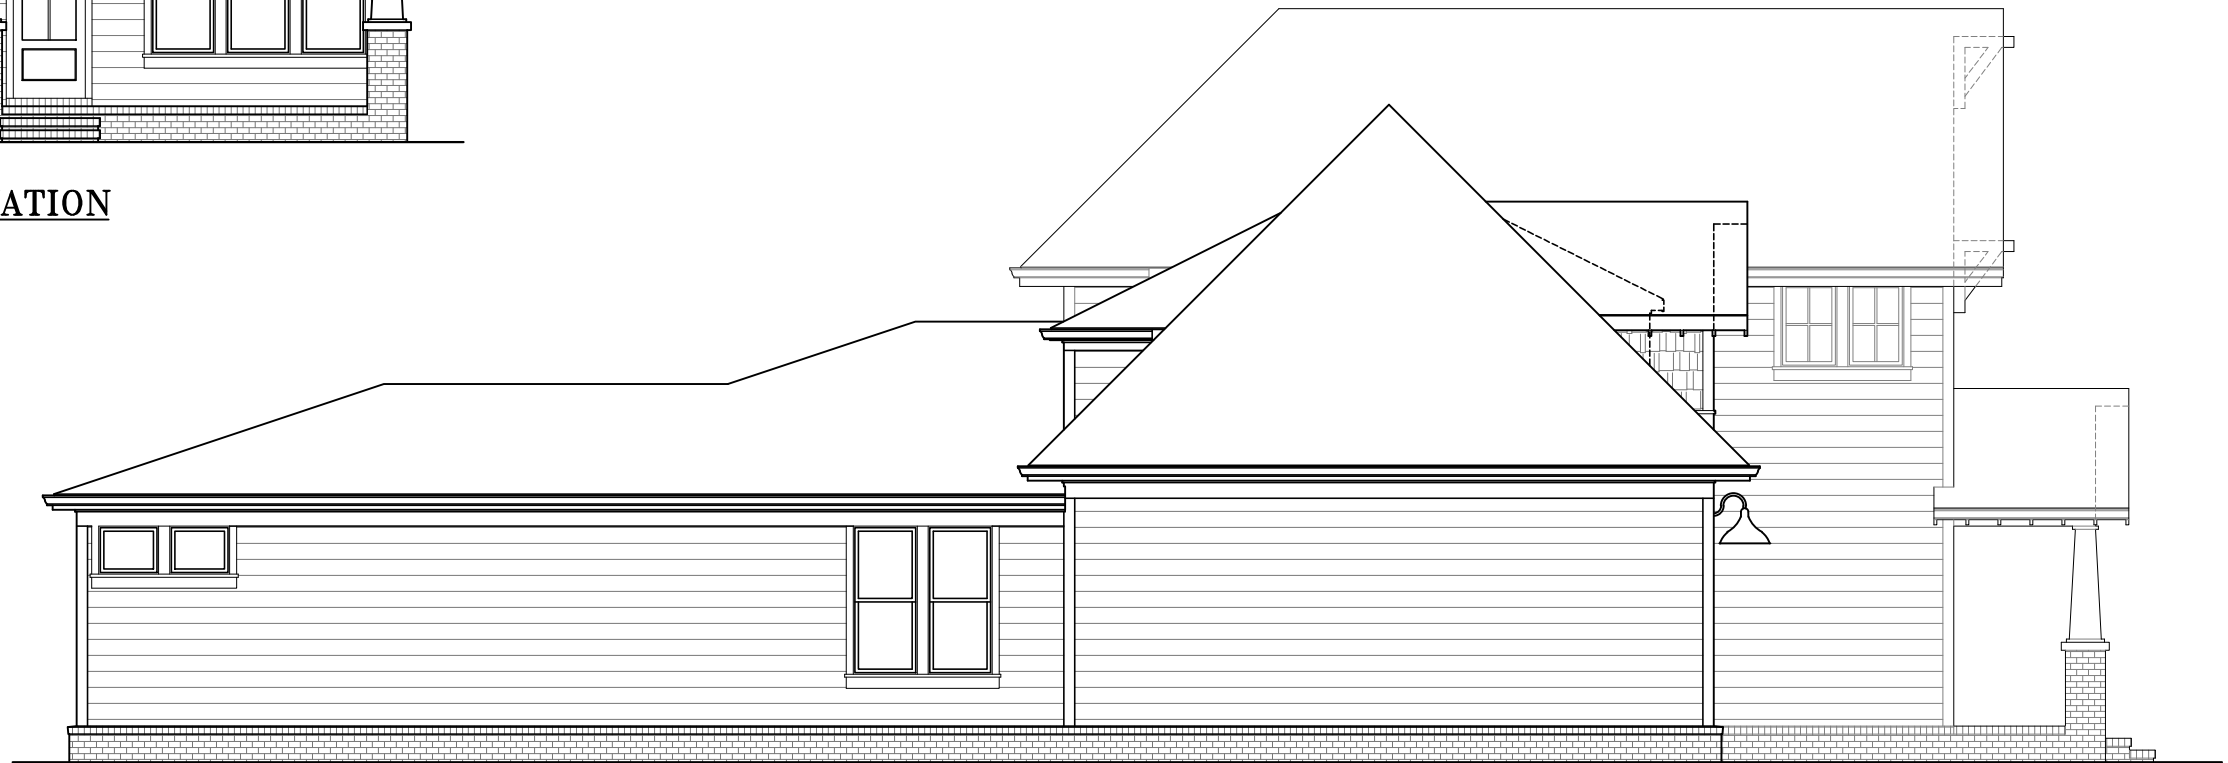

LEFT SIDE ELEVATION

FOUR SQUARE
design studio

620 8th Avenue South
Nashville, TN 37203

(615) 431-3664

www.4Square.Design



MALLARD HOMES
205 POWELL PLACE
BRENTWOOD, TN 37027
(615) 312-8262


"THE MORGAN"
ELEVATION "A"

SHEET NUMBER
A201P

ELEVATIONS



RIGHT SIDE ELEVATION

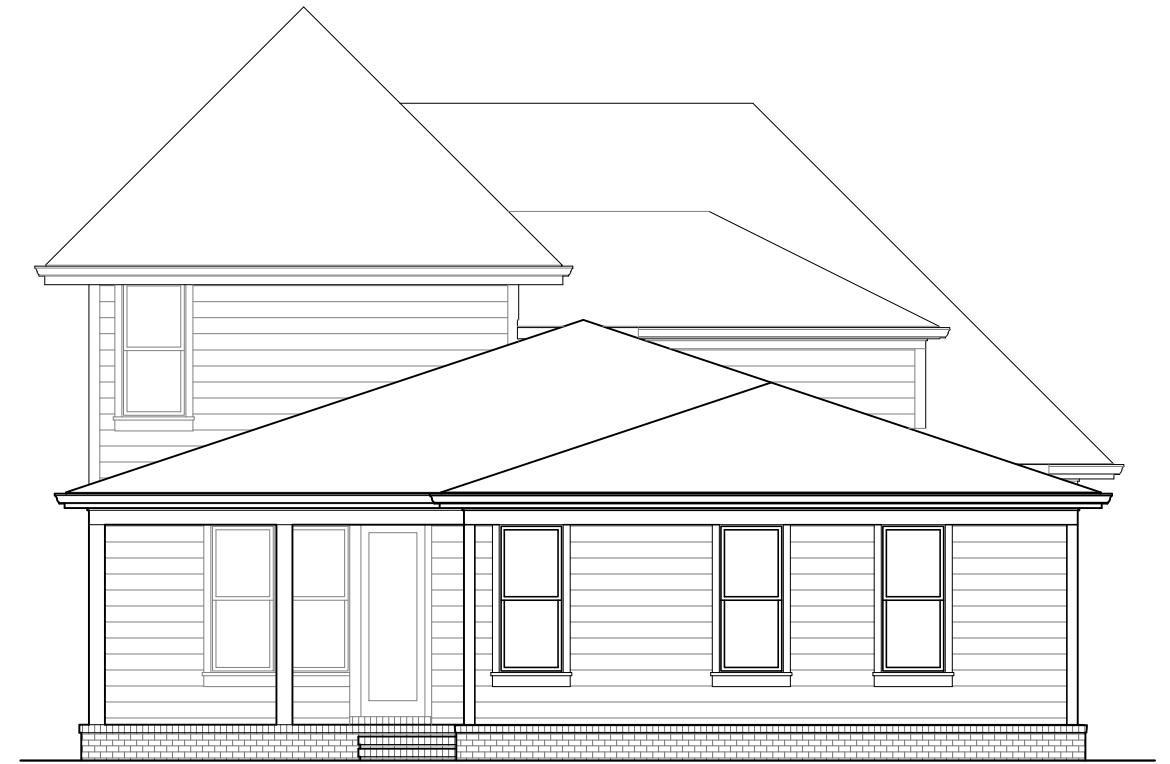

REAR ELEVATION

FOUR SQUARE
design studio

620 8th Avenue South
Nashville, TN 37203

(615) 431-3664

www.4Square.Design



MALLARD HOMES
205 POWELL PLACE
BRENTWOOD, TN 37027
(615) 312-8262

"THE MORGAN"
ELEVATION "A"

SHEET NUMBER
A202P

ELEVATIONS