

FIRST FLOOR PLAN

1/8" = 1'-0"

THE MORRIS "E"	
SQUARE FOOTAGE CALCULATION:	
(OUTSIDE FACE OF FRAME TO OUTSIDE FACE OF FRAME)	
FIRST FLOOR HEATED:	1495 SQ.FT.
SECOND FLOOR HEATED:	1186 SQ.FT.
TOTAL HEATED AREA:	2681 SQ.FT.
FRONT PORCH:	56 SQ.FT.
REAR PORCH:	158 SQ.FT.
BREEZEWAY:	123 SQ.FT.
GARAGE:	502 SQ.FT.
TOTAL UNHEATED AREA:	839 SQ.FT.
TOTAL UNDER ROOF AREA:	3520 SQ.FT.

FOUR SQUARE DESIGN STUDIO
 620 8TH AVENUE SOUTH
 NASHVILLE, TN 37203
 615-431-3664
 WWW.4SQUARE.DESIGN




MALLARD HOMES
 205 Powell Place
 Brentwood, TN 37027
 615-312-8249

' THE MORRIS '
 ELEVATION "C"
 LOT 139 LOCKWOOD GLEN
 FRANKLIN, TENNESSEE

NO.	DESCRIPTION	DATE

DRAWN BY: MMS

A1.1P
 FIRST FLOOR PLAN
 10.26.16

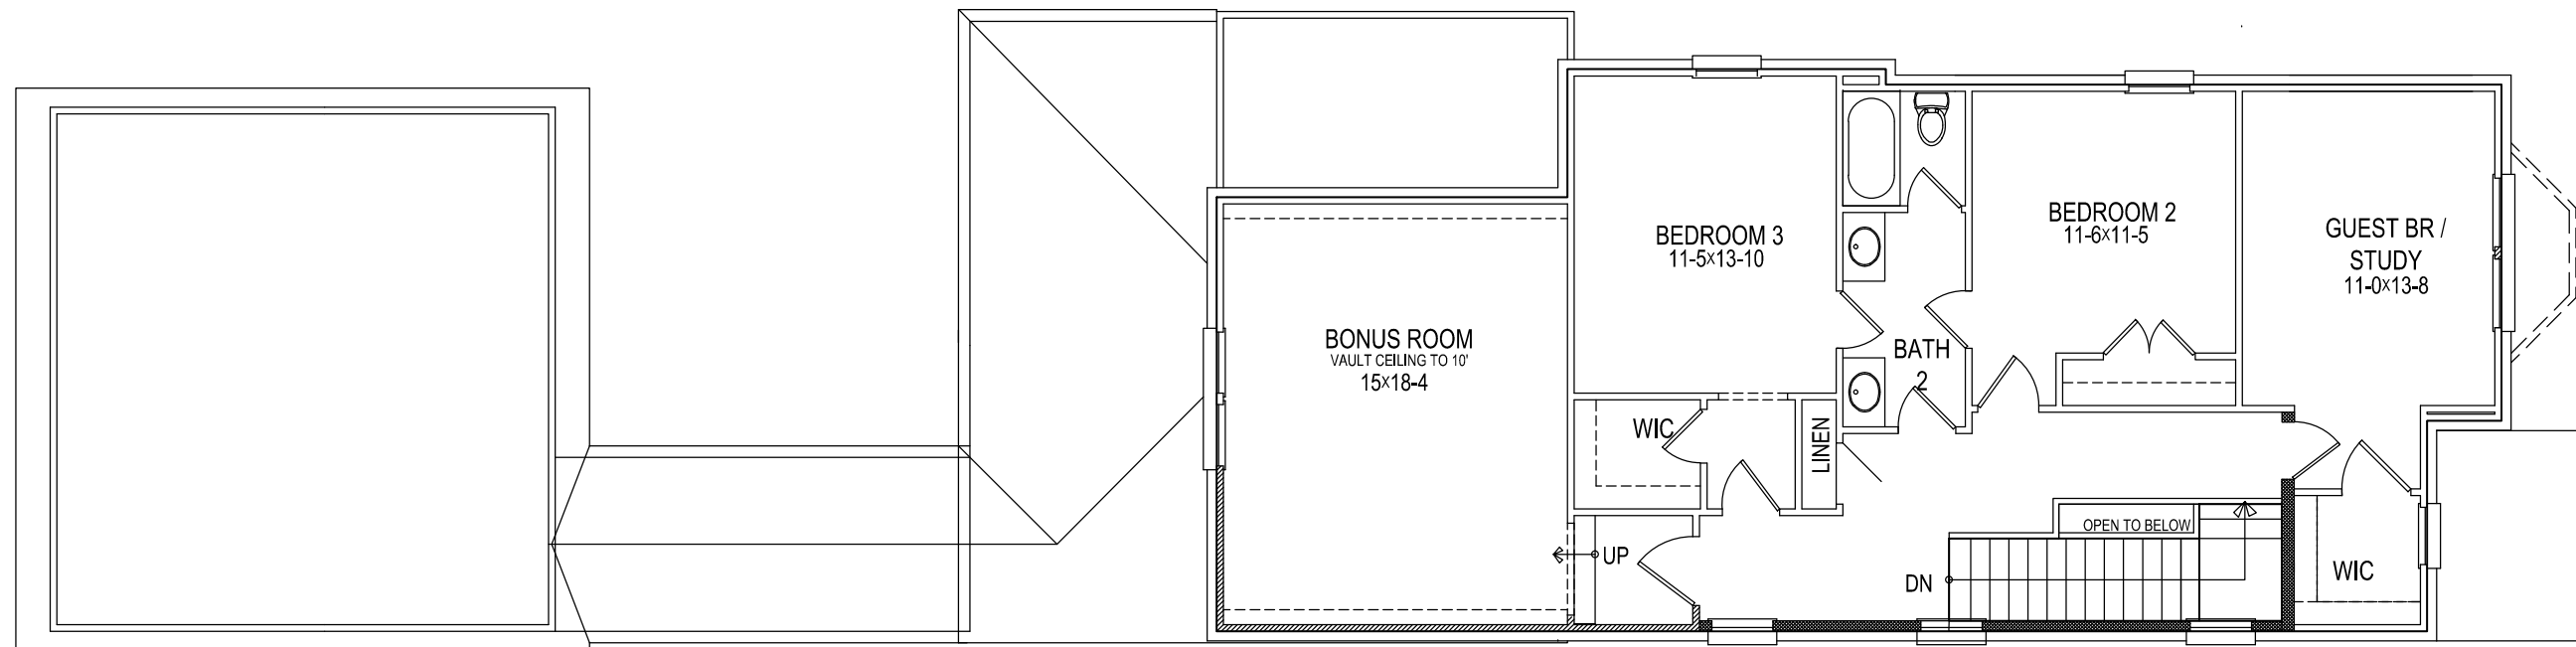

SECOND FLOOR PLAN

1/8" = 1'-0"

FOUR SQUARE DESIGN STUDIO
 620 8TH AVENUE SOUTH
 NASHVILLE, TN 37203
 615-431-3664
 WWW.4SQUARE.DESIGN



MALLARD HOMES
 205 Powell Place
 Brentwood, TN 37027
 615-312-8249

' THE MORRIS '
 ELEVATION "C"
 LOT 139 LOCKWOOD GLEN
 FRANKLIN, TENNESSEE

NO.	DESCRIPTION	DATE

DRAWN BY: MMS

A1.2P
 SECOND FLOOR PLAN
 10.26.16



FRONT ELEVATION

1/8" = 1'-0"



REAR ELEVATION

1/8" = 1'-0"



AUX. REAR ELEVATION

1/8" = 1'-0"

FOUR SQUARE DESIGN STUDIO
 620 8TH AVENUE SOUTH
 NASHVILLE, TN 37203
 615-431-3664
 WWW.4SQUARE.DESIGN




MALLARD HOMES
 205 Powell Place
 Brentwood, TN 37027
 615-312-8249

' THE MORRIS '
 ELEVATION "C"
 LOT 139 LOCKWOOD GLEN
 FRANKLIN, TENNESSEE

NO.	DESCRIPTION	DATE

DRAWN BY: MMS

A2.1P
 ELEVATIONS
 10.26.16

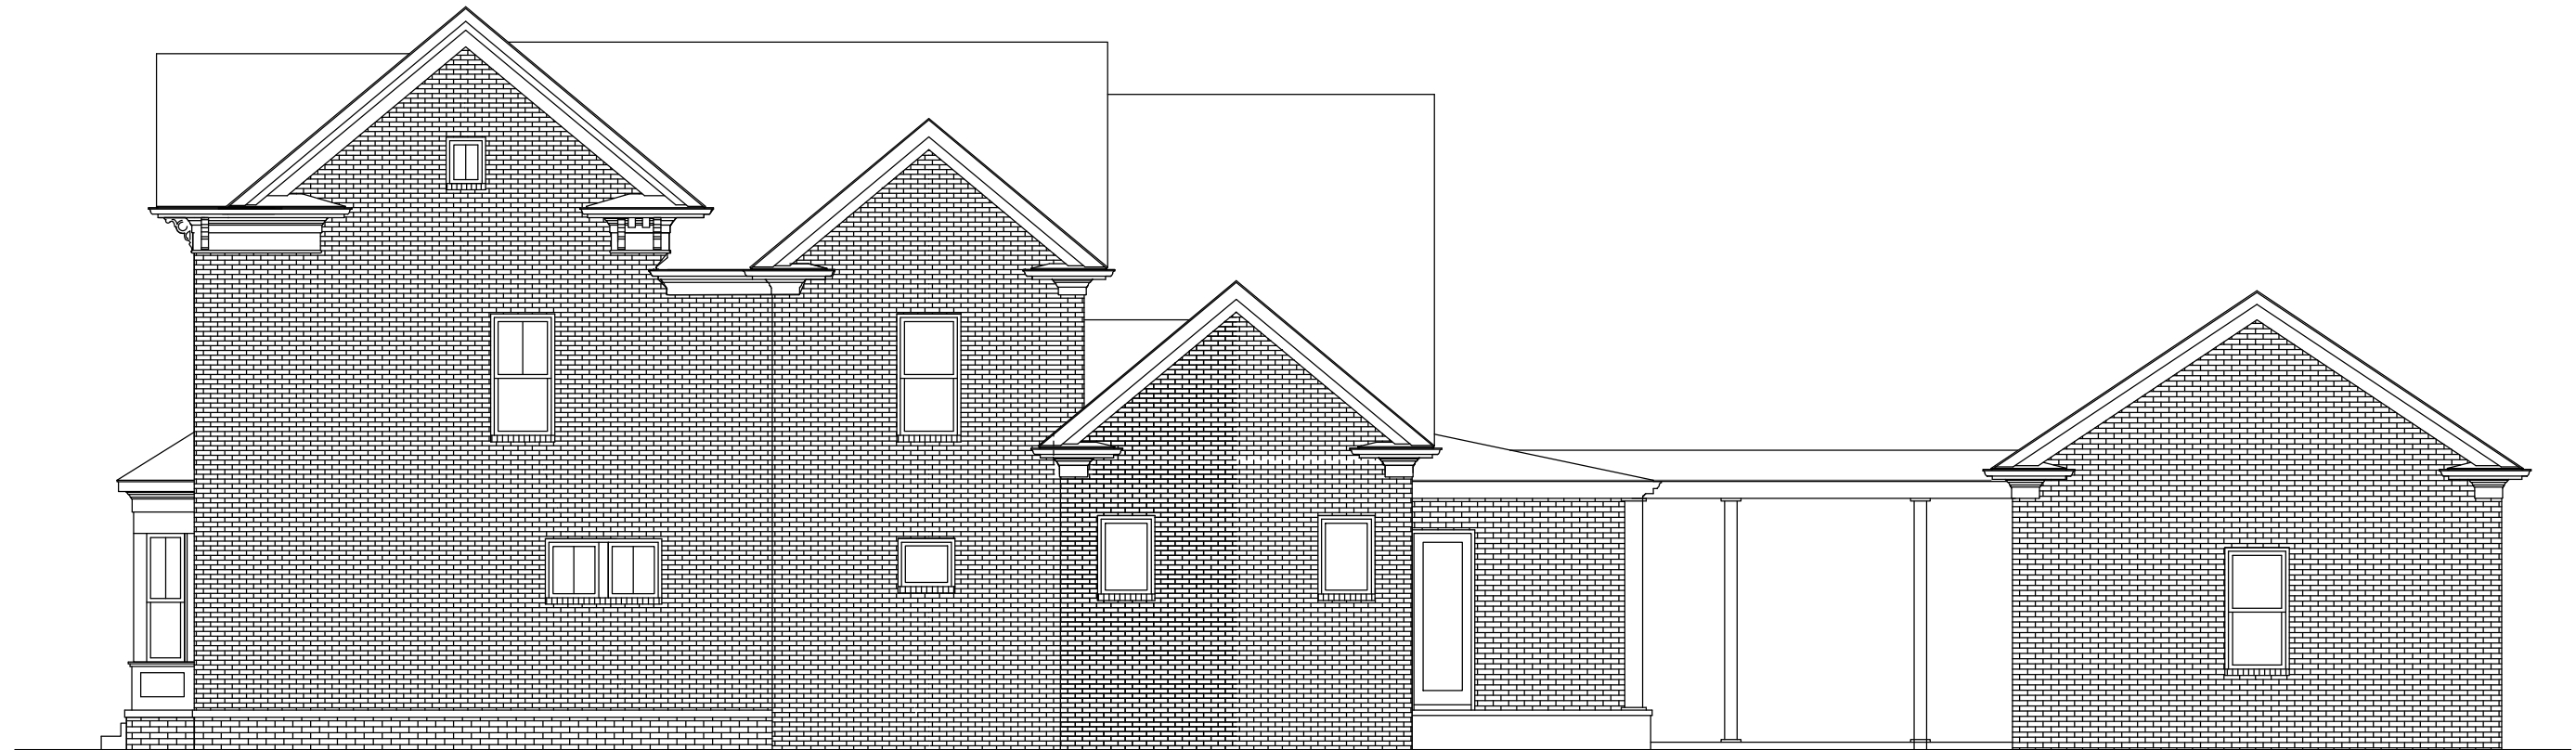

RIGHT SIDE ELEVATION

1/8" = 1'-0"

FOUR SQUARE DESIGN STUDIO
 620 8TH AVENUE SOUTH
 NASHVILLE, TN 37203
 615-431-3664
 WWW.4SQUARE.DESIGN




MALLARD HOMES
 205 Powell Place
 Brentwood, TN 37027
 615-312-8249

' THE MORRIS '
 ELEVATION "C"
 LOT 139 LOCKWOOD GLEN
 FRANKLIN, TENNESSEE

NO.	DESCRIPTION	DATE

DRAWN BY: MMS

A2.2P
 ELEVATION
 10.26.16

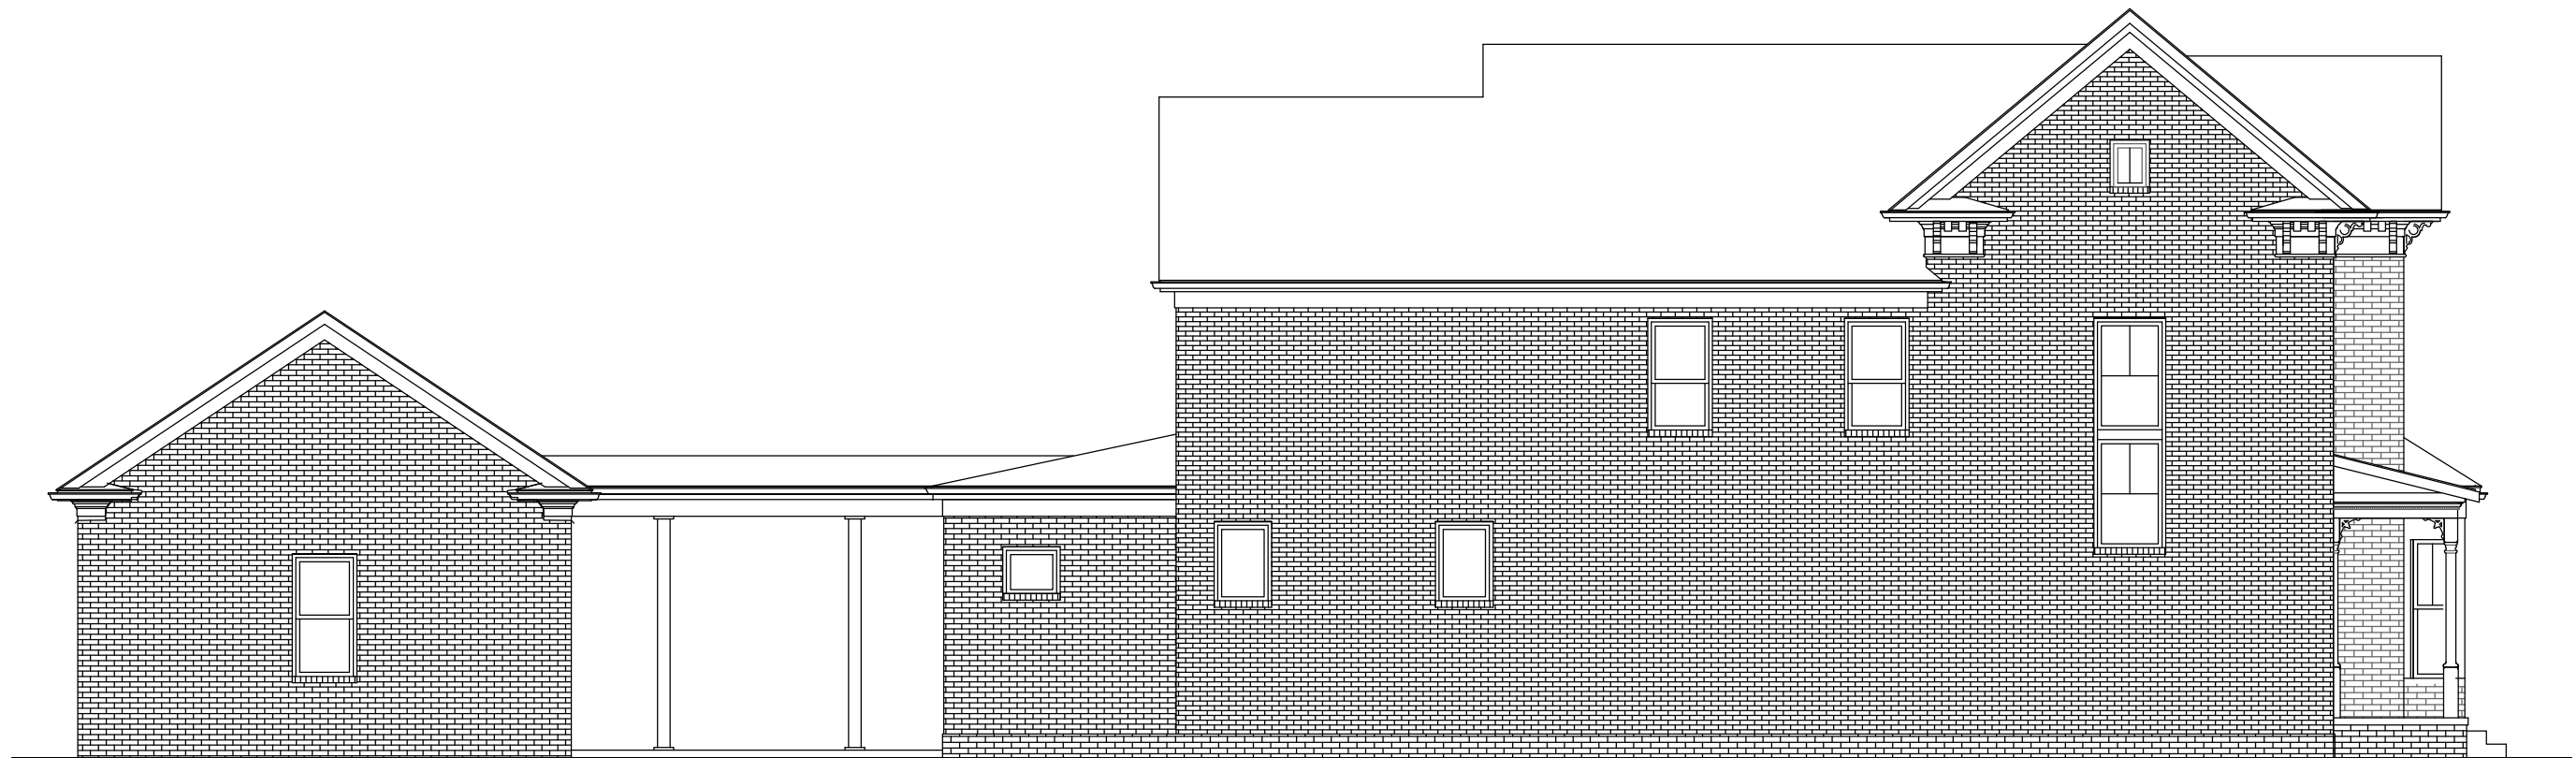

LEFT SIDE ELEVATION

1/8" = 1'-0"

FOUR SQUARE DESIGN STUDIO
 620 8TH AVENUE SOUTH
 NASHVILLE, TN 37203
 615-431-3664
 WWW.4SQUARE.DESIGN



MALLARD HOMES
 205 Powell Place
 Brentwood, TN 37027
 615-312-8249

' THE MORRIS '
 ELEVATION "C"
 LOT 139 LOCKWOOD GLEN
 FRANKLIN, TENNESSEE

NO.	DESCRIPTION	DATE

DRAWN BY: MMS

A2.3P
 ELEVATION
 10.26.16