

FIRST FLOOR PLAN

1/8" = 1'-0"

"THE MORRIS" D SQUARE FOOTAGE CALCULATION: (OUTSIDE FACE OF FRAME TO OUTSIDE FACE OF FRAME)	
FIRST FLOOR HEATED:	1543 SQ.FT.
SECOND FLOOR HEATED:	1302 SQ.FT.
TOTAL HEATED AREA:	2845 SQ.FT.
FRONT PORCH:	92 SQ.FT.
REAR PORCH:	156 SQ.FT.
BREEZEWAY:	123 SQ.FT.
GARAGE:	502 SQ.FT.
TOTAL UNHEATED AREA:	873 SQ.FT.
TOTAL UNDER ROOF AREA:	3718 SQ.FT.

FOUR SQUARE DESIGN STUDIO
620 8TH AVENUE SOUTH
NASHVILLE, TN 37203
615-431-3664
WWW.4SQUARE.DESIGN




MALLARD HOMES
205 Powell Place
Brentwood, TN 37027
615-312-8249

' THE MORRIS '
ELEVATION "D"
LOT 142 LOCKWOOD GLEN
FRANKLIN, TENNESSEE

NO.	DESCRIPTION	DATE
DRAWN BY: MMS		

A1.1P
FIRST FLOOR PLAN
10.13.16

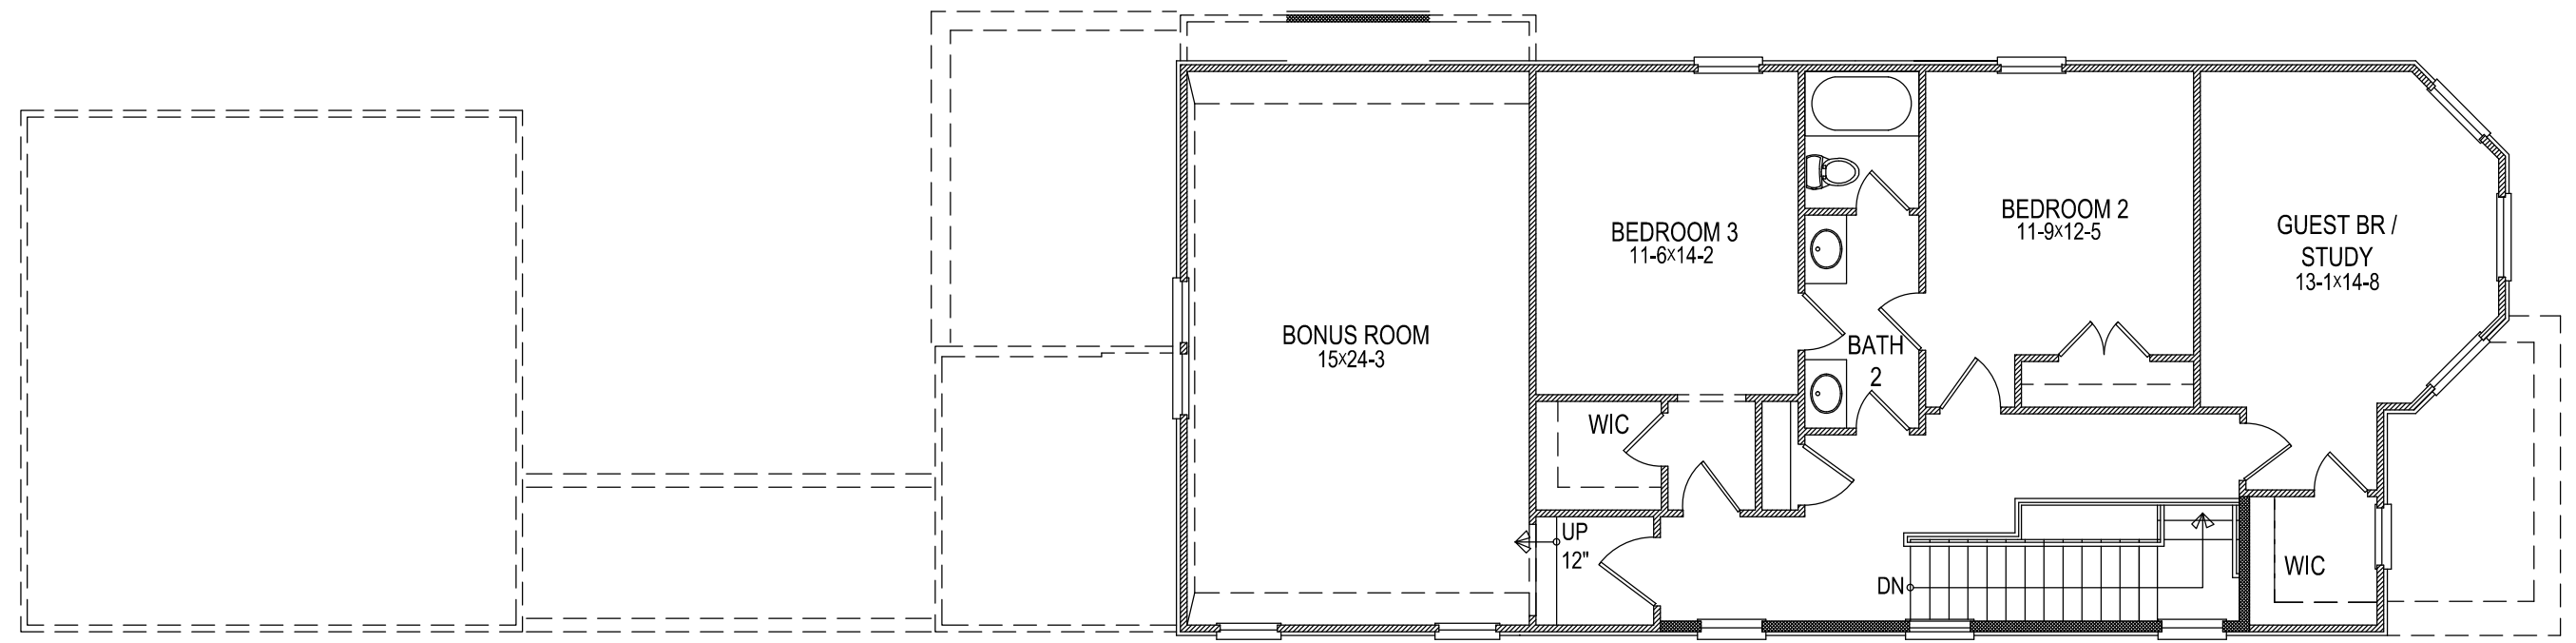

SECOND FLOOR PLAN

1/8" = 1'-0"

FOUR SQUARE DESIGN STUDIO
 620 8TH AVENUE SOUTH
 NASHVILLE, TN 37203
 615-431-3664
 WWW.4SQUARE.DESIGN



MALLARD HOMES
 205 Powell Place
 Brentwood, TN 37027
 615-312-8249

' THE MORRIS '
 ELEVATION "D"
 LOT 142 LOCKWOOD GLEN
 FRANKLIN, TENNESSEE

NO.	DESCRIPTION	DATE
DRAWN BY: MMS		

A1.2P
 SECOND FLOOR PLAN
 10.13.16



FRONT ELEVATION

1/8" = 1'-0"



REAR ELEVATION

1/8" = 1'-0"



AUX. REAR ELEVATION

1/8" = 1'-0"

FOUR SQUARE DESIGN STUDIO
 620 8TH AVENUE SOUTH
 NASHVILLE, TN 37203
 615-431-3664
 WWW.4SQUARE.DESIGN



MALLARD HOMES
 205 Powell Place
 Brentwood, TN 37027
 615-312-8249

' THE MORRIS '
 ELEVATION "D"
 LOT 142 LOCKWOOD GLEN
 FRANKLIN, TENNESSEE

NO.	DESCRIPTION	DATE

DRAWN BY: MMS

A2.1P
 ELEVATIONS
 10.13.16



RIGHT SIDE ELEVATION

1/8" = 1'-0"

FOUR SQUARE DESIGN STUDIO
 620 8TH AVENUE SOUTH
 NASHVILLE, TN 37203
 615-431-3664
 WWW.4SQUARE.DESIGN




MALLARD HOMES
 205 Powell Place
 Brentwood, TN 37027
 615-312-8249

' THE MORRIS '
 ELEVATION "D"
 LOT 142 LOCKWOOD GLEN
 FRANKLIN, TENNESSEE

NO.	DESCRIPTION	DATE

DRAWN BY: MMS

A2.2P
 ELEVATION
 10.13.16

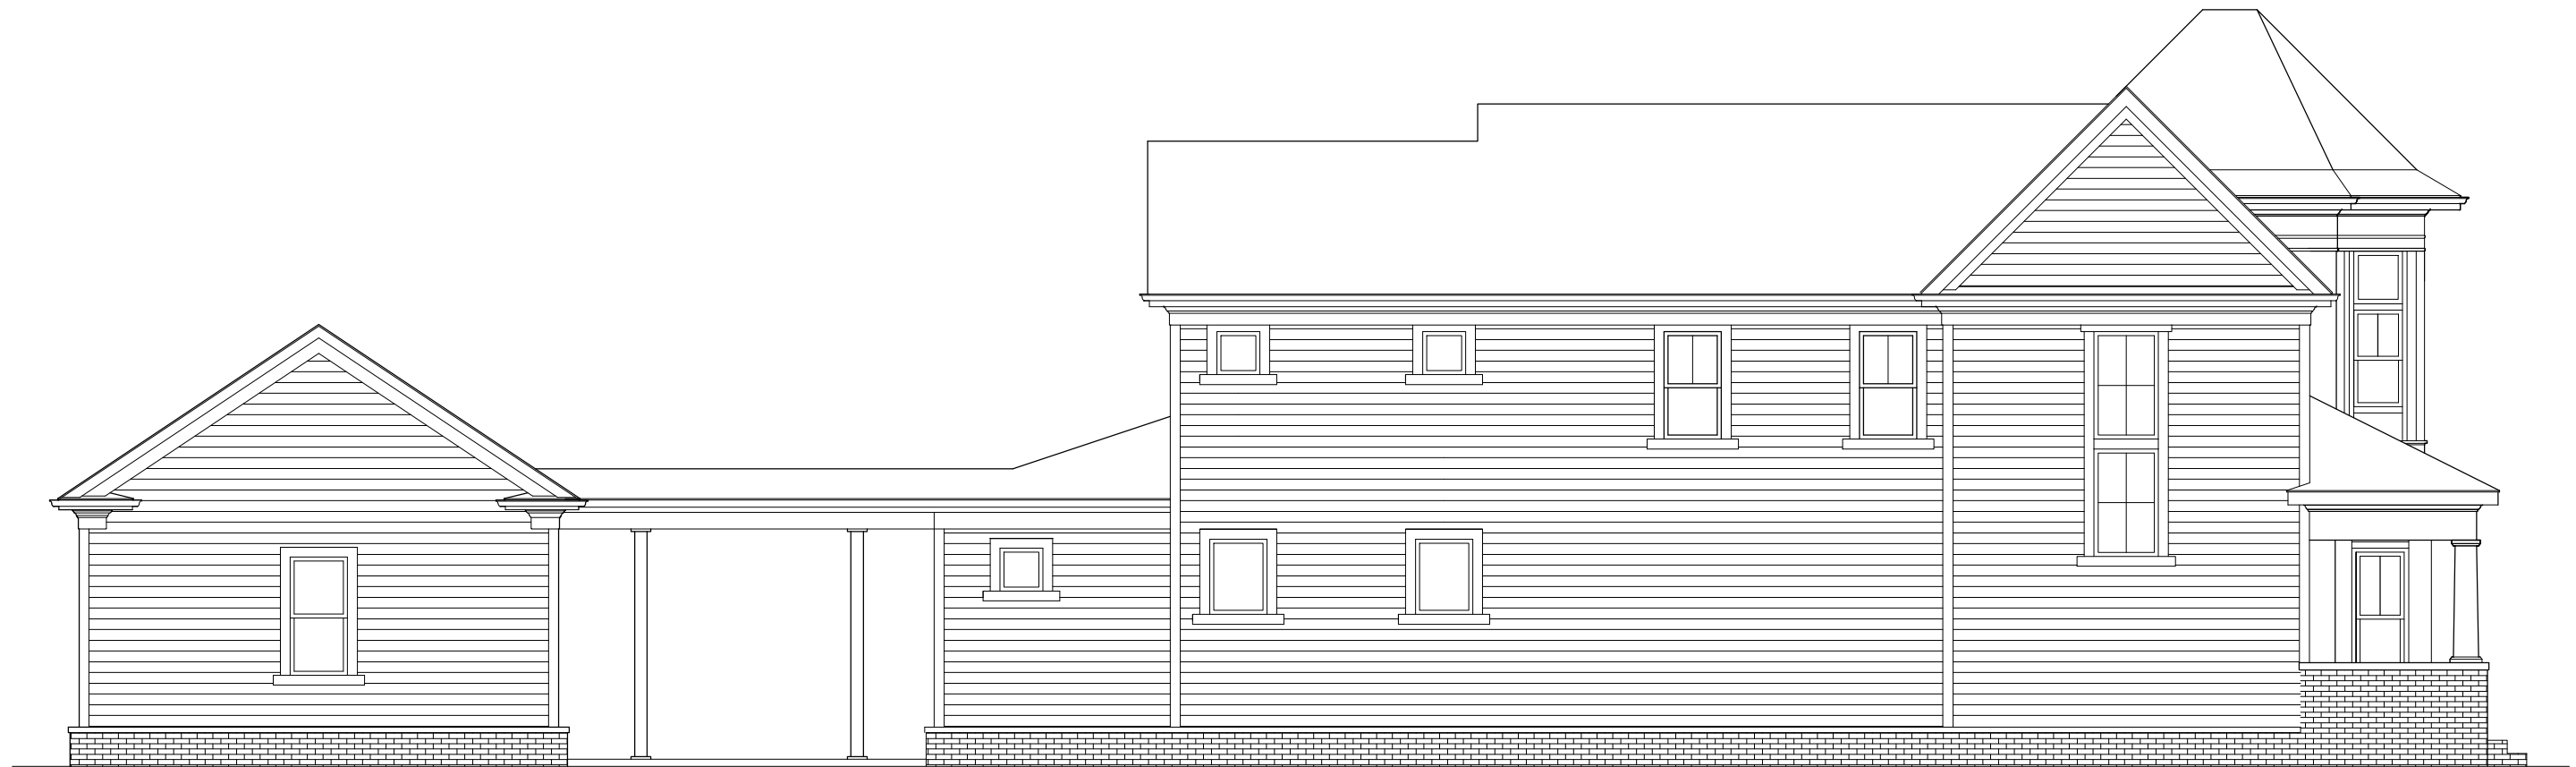

LEFT SIDE ELEVATION

1/8" = 1'-0"

FOUR SQUARE DESIGN STUDIO
 620 8TH AVENUE SOUTH
 NASHVILLE, TN 37203
 615-431-3664
 WWW.4SQUARE.DESIGN



MALLARD HOMES
 205 Powell Place
 Brentwood, TN 37027
 615-312-8249

' THE MORRIS '
 ELEVATION "D"
 LOT 142 LOCKWOOD GLEN
 FRANKLIN, TENNESSEE

NO.	DESCRIPTION	DATE

DRAWN BY: MMS

A2.3P
 ELEVATION
 10.13.16