

1 FIRST FLOOR PLAN  
1/8" = 1'-0"

Area Schedule		
First Floor	1821 SF	HEATED
Second Floor	1068 SF	HEATED
<b>HEATED</b>	<b>2888 SF</b>	
Front Porch	200 SF	UNHEATED
Garage	434 SF	UNHEATED
Side Porch	195 SF	UNHEATED
<b>UNHEATED</b>	<b>829 SF</b>	

**MILLER SMITH DESIGN**  
millersmithdesign.com  
matt@millersmithdesign.com | 615.870.8851




**MALLARD HOMES**  
205 Powell Place Brentwood, TN 37207  
615.312.8249

'THE SULLIVAN'  
ELEVATION "A"

NO.	DESCRIPTION	DATE
DRAWN BY: MMS		

**A1.1P**  
FIRST FLOOR PLAN  
1.27.15

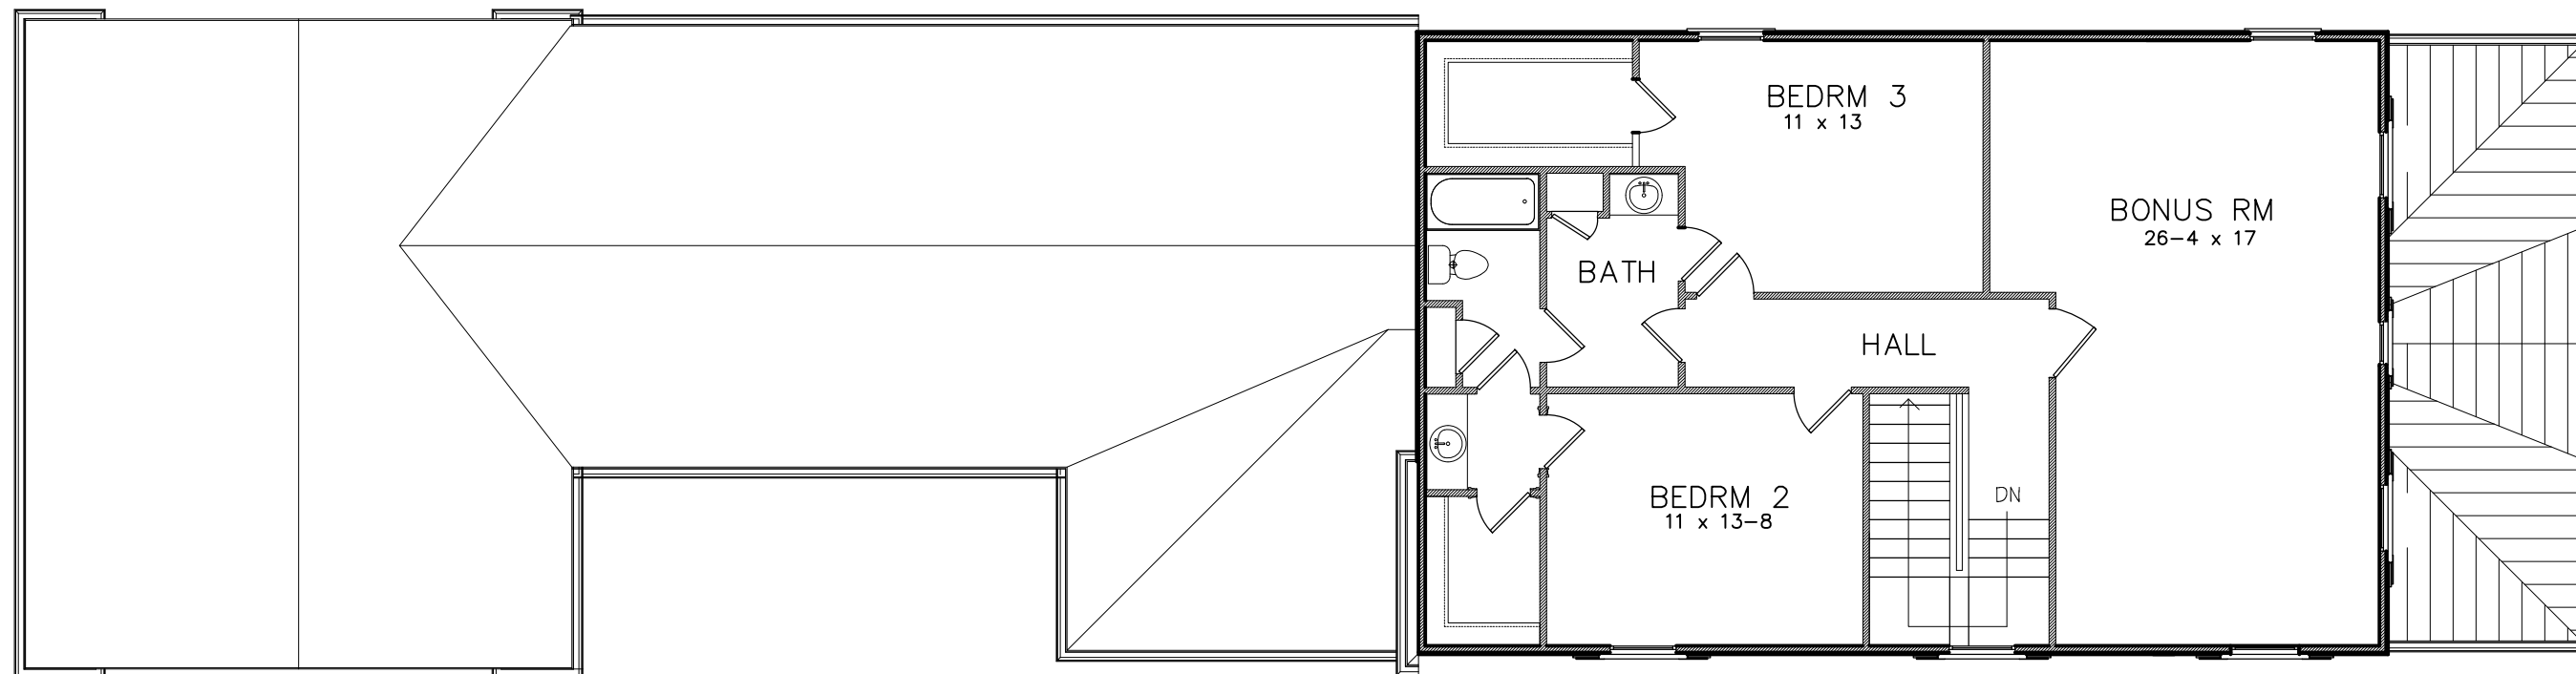

1 SECOND FLOOR PLAN  
 1/8" = 1'-0"

**MILLER SMITH DESIGN**  
 millersmithdesign.com  
 matt@millersmithdesign.com | 615.870.8851



**MALLARD HOMES**  
 205 Powell Place Brentwood, TN 37207  
 615.312.8249

'THE SULLIVAN'  
 ELEVATION "A"

NO.	DESCRIPTION	DATE
DRAWN BY: MMS		

**A1.2P**  
 2ND FLOOR PLAN  
 1.27.15



1 FRONT ELEVATION  
1/8" = 1'-0"



2 REAR ELEVATION  
1/8" = 1'-0"

**MILLER SMITH DESIGN**  
millersmithdesign.com  
matt@millersmithdesign.com | 615.870.8851



**MALLARD HOMES**  
205 Powell Place Brentwood, TN 37207  
615.312.8249

' THE SULLIVAN '  
ELEVATION "A"

NO.	DESCRIPTION	DATE

DRAWN BY: MMS

**A2.1P**  
ELEVATIONS  
1.27.15



1 SIDE ELEVATION  
1/8" = 1'-0"

**MILLER SMITH DESIGN**  
millersmithdesign.com  
matt@millersmithdesign.com | 615.870.8851



**MALLARD HOMES**  
205 Powell Place Brentwood, TN 37207  
615.312.8249

'THE SULLIVAN'  
ELEVATION "A"

NO.	DESCRIPTION	DATE


DRAWN BY: MMS

**A2.2P**  
ELEVATIONS  
1.27.15



1 RIGHT SIDE ELEVATION  
 1/8" = 1'-0"

**MILLER SMITH DESIGN**  
 millersmithdesign.com  
 matt@millersmithdesign.com | 615.870.8851

 **MALLARD HOMES**  
 205 Powell Place Brentwood, TN 37207  
 615.312.8249

'THE SULLIVAN'  
 ELEVATION "A"

NO.	DESCRIPTION	DATE
DRAWN BY: MMS		

**A2.3P**  
 ELEVATIONS  
 1.27.15