

1 FIRST FLOOR PLAN
1/8" = 1'-0"

Area Schedule		
First Floor	1821 SF	HEATED
Second Floor	1068 SF	HEATED
HEATED	2888 SF	
Front Porch	200 SF	UNHEATED
Garage	434 SF	UNHEATED
Side Porch	195 SF	UNHEATED
UNHEATED	829 SF	

MILLER SMITH DESIGN
millersmithdesign.com
matt@millersmithdesign.com | 615.870.8851




MALLARD HOMES
205 Powell Place Brentwood, TN 37207
615.312.8249

'THE SULLIVAN'
ELEVATION "B"

NO.	DESCRIPTION	DATE
1		3.20.15
DRAWN BY: MMS		

A1.1P
FIRST FLOOR PLAN
1.27.15

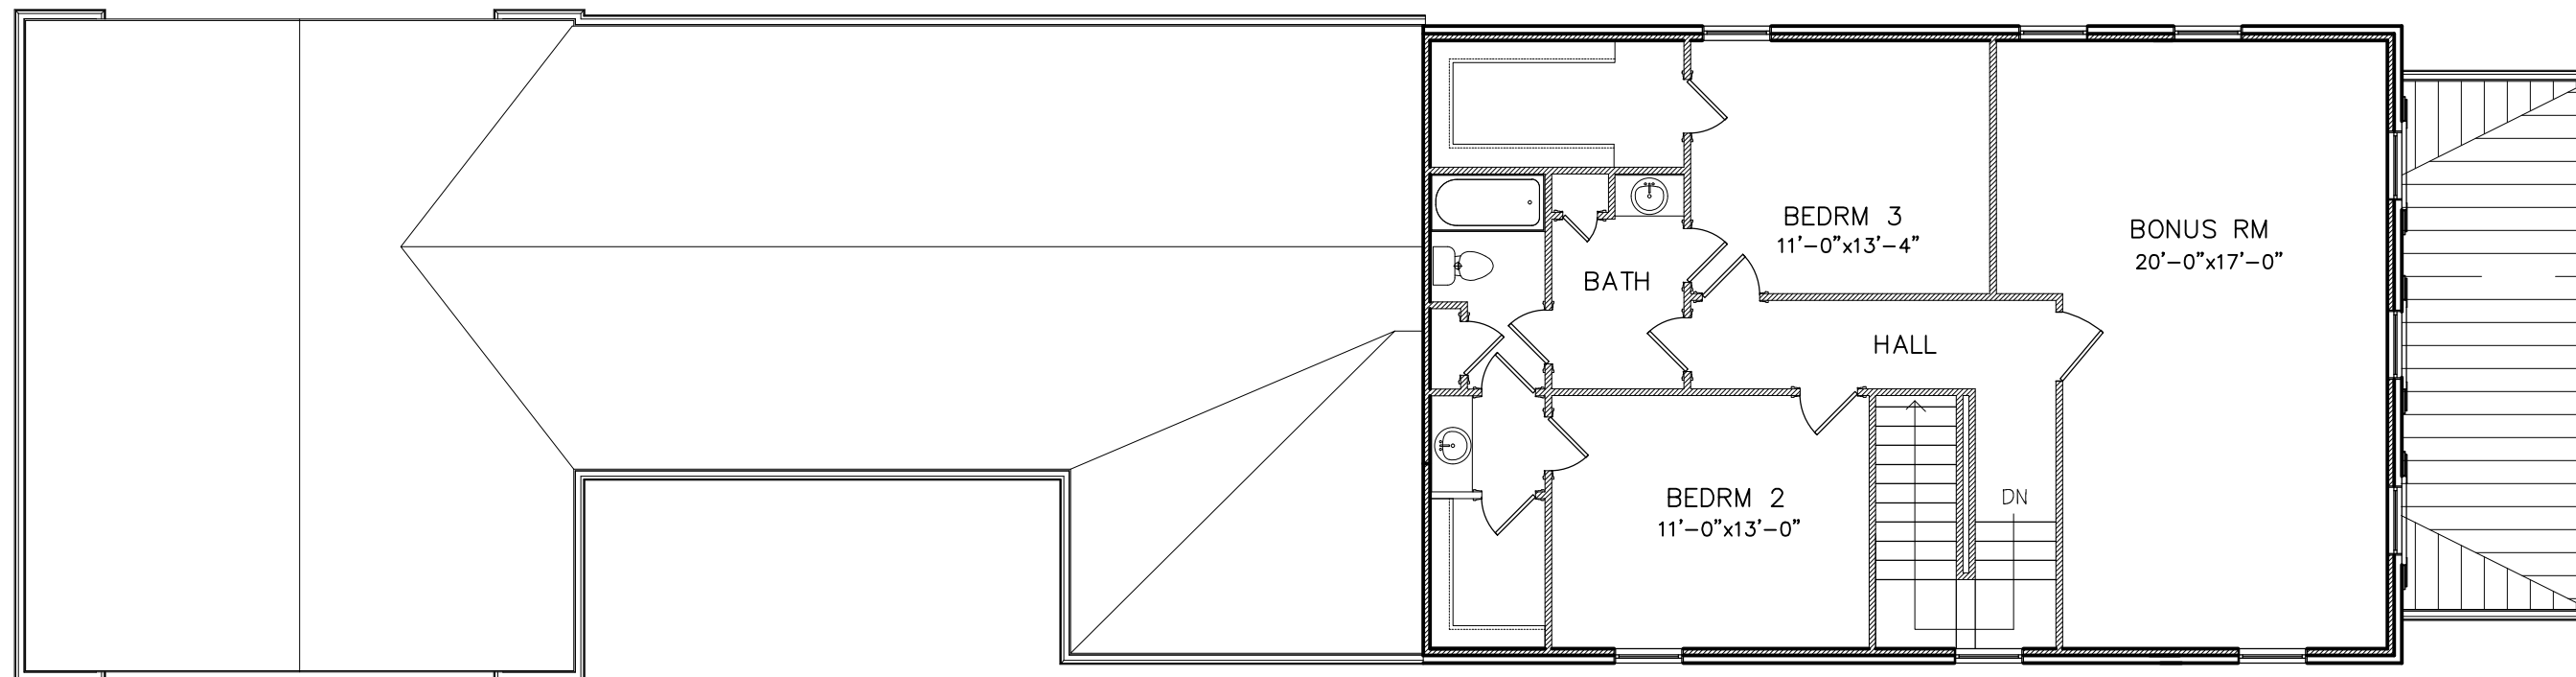

1 SECOND FLOOR PLAN
 1/8" = 1'-0"

MILLER SMITH DESIGN
 millersmithdesign.com
 matt@millersmithdesign.com | 615.870.8851



MALLARD HOMES
 205 Powell Place Brentwood, TN 37207
 615.312.8249

'THE SULLIVAN'
 ELEVATION "B"

NO.	DESCRIPTION	DATE
1		3.20.15
DRAWN BY: MMS		

A1.2P
 2ND FLOOR PLAN
 1.27.15



1 FRONT ELEVATION
1/8" = 1'-0"



2 REAR ELEVATION
1/8" = 1'-0"

MILLER SMITH DESIGN
millersmithdesign.com
matt@millersmithdesign.com | 615.870.8851



MALLARD HOMES
205 Powell Place Brentwood, TN 37207
615.312.8249

'THE SULLIVAN'
ELEVATION "B"


NO.	DESCRIPTION	DATE
1		3.20.15
DRAWN BY: MMS		

A2.1P
ELEVATIONS
1.27.15



1 SIDE ELEVATION
1/8" = 1'-0"


MILLER SMITH DESIGN
millersmithdesign.com
matt@millersmithdesign.com | 615.870.8851

 **MALLARD HOMES**
205 Powell Place Brentwood, TN 37207
615.312.8249

'THE SULLIVAN'
ELEVATION "B"

NO.	DESCRIPTION	DATE
1		3.20.15
DRAWN BY: MMS		

A2.2P
ELEVATIONS
1.27.15

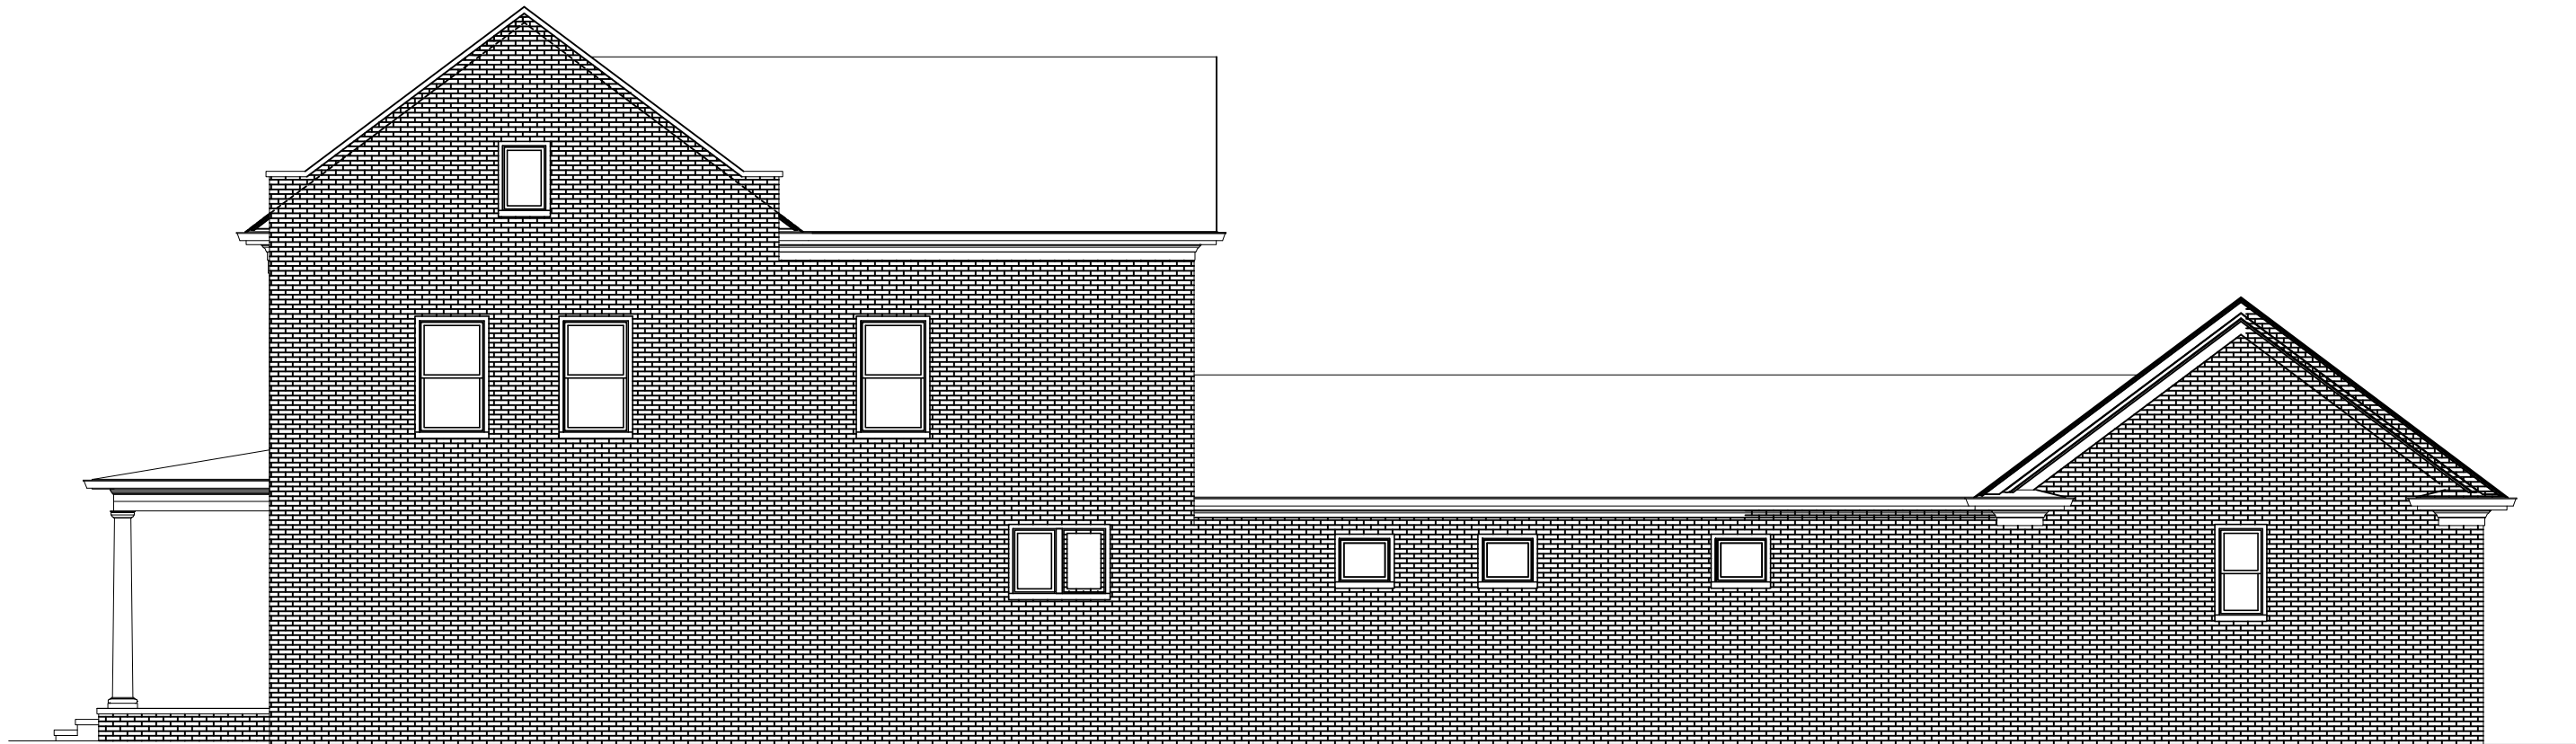

1 RIGHT SIDE ELEVATION

1/8" = 1'-0"

MILLER SMITH DESIGN
 millersmithdesign.com
 matt@millersmithdesign.com | 615.870.8851



MALLARD HOMES
 205 Powell Place Brentwood, TN 37207
 615.312.8249

' THE SULLIVAN '
 ELEVATION "B"

NO.	DESCRIPTION	DATE
1		3.20.15
DRAWN BY: MMS		

A2.3P
 ELEVATIONS
 1.27.15