

1 FIRST FLOOR PLAN
 1/8" = 1'-0"

Area Schedule		
First Floor	1821 SF	HEATED
Second Floor	1068 SF	HEATED
HEATED		2888 SF
Front Porch	200 SF	UNHEATED
Garage	434 SF	UNHEATED
Side Porch	195 SF	UNHEATED
UNHEATED		829 SF

FOUR SQUARE DESIGN STUDIO
 620 8TH AVENUE SOUTH
 NASHVILLE, TN 37203
 615-431-3664
 WWW.4SQUARE.DESIGN




MALLARD HOMES
 205 Powell Place
 Brentwood, TN 37207
 615.312.8249

' THE SULLIVAN '
 ELEVATION "C"
 Lot 135, Lockwood Glen
 Franklin, Tennessee

NO.	DESCRIPTION	DATE
DRAWN BY: MMS		

A1.1P
 FIRST FLOOR PLAN
 12.03.15

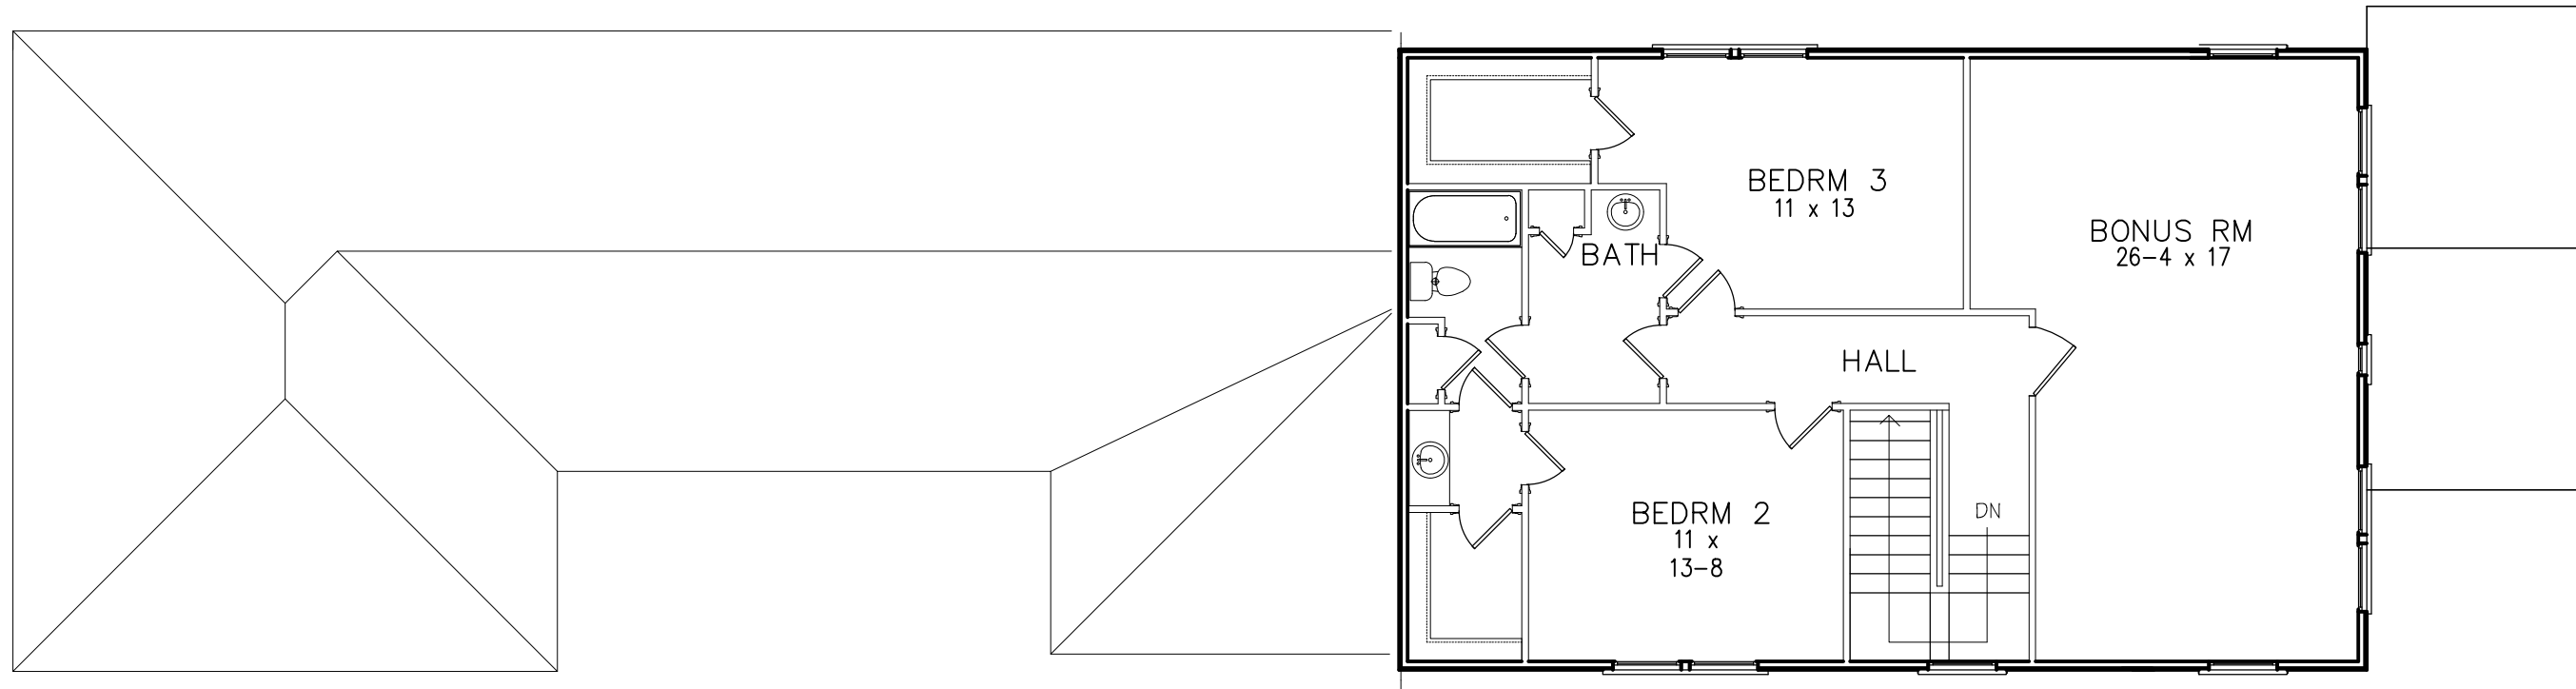

1 SECOND FLOOR PLAN
 1/8" = 1'-0"

FOUR SQUARE DESIGN STUDIO
 620 8TH AVENUE SOUTH
 NASHVILLE, TN 37203
 615-431-3664
 WWW.4SQUARE.DESIGN



MALLARD HOMES
 205 Powell Place
 Brentwood, TN 37207
 615.312.8249

' THE SULLIVAN '
 ELEVATION "C"
 Lot 135, Lockwood Glen
 Franklin, Tennessee

NO.	DESCRIPTION	DATE
DRAWN BY: MMS		

A1.2P
 2ND FLOOR PLAN
 12.03.15



1 FRONT ELEVATION
1/8" = 1'-0"



2 REAR ELEVATION
1/8" = 1'-0"

FOUR SQUARE DESIGN STUDIO
620 8TH AVENUE SOUTH
NASHVILLE, TN 37203
615-431-3664
WWW.4SQUARE.DESIGN



MALLARD HOMES
205 Powell Place
Brentwood, TN 37207
615.312.8249

' THE SULLIVAN '
ELEVATION "C"
Lot 135, Lockwood Glen
Franklin, Tennessee

NO.	DESCRIPTION	DATE
DRAWN BY: MMS		

A2.1P
ELEVATIONS
12.03.15



1 LEFT SIDE ELEVATION
1/8" = 1'-0"

FOUR SQUARE DESIGN STUDIO
620 8TH AVENUE SOUTH
NASHVILLE, TN 37203
615-431-3664
WWW.4SQUARE.DESIGN



MALLARD HOMES
205 Powell Place
Brentwood, TN 37207
615.312.8249

' THE SULLIVAN '
ELEVATION "C"
Lot 135, Lockwood Glen
Franklin, Tennessee

NO.	DESCRIPTION	DATE
DRAWN BY: MMS		

A2.2P
ELEVATIONS
12.03.15



1 RIGHT SIDE ELEVATION

1/8" = 1'-0"

FOUR SQUARE DESIGN STUDIO
 620 8TH AVENUE SOUTH
 NASHVILLE, TN 37203
 615-431-3664
 WWW.4SQUARE.DESIGN



MALLARD HOMES
 205 Powell Place
 Brentwood, TN 37207
 615.312.8249

' THE SULLIVAN '
 ELEVATION "C"
 Lot 135, Lockwood Glen
 Franklin, Tennessee

NO.	DESCRIPTION	DATE
DRAWN BY: MMS		

A2.3P
 ELEVATIONS
 12.03.15