

"THE WILSON" 3
SQUARE FOOTAGE CALCULATION:
 (OUTSIDE FACE OF FRAME TO OUTSIDE FACE OF FRAME)

FIRST FLOOR HEATED:	2096 SQFT.
SECOND FLOOR HEATED:	1221 SQFT.
TOTAL HEATED AREA:	3317 SQFT.
FRONT LOWER PORCH:	129 SQFT.
REAR PORCH:	191 SQFT.
FRONT UPPER PORCH:	129 SQFT.
2-CAR GARAGE:	496 SQFT.
WALK-IN STORAGE:	102 SQFT.
TOTAL UNHEATED AREA:	1047 SQFT.
TOTAL UNDER ROOF:	4364 SQFT.

FOUR SQUARE
design studio

620 8th Avenue South
Nashville, TN 37203

(615) 431-3664

www.4Square.Design



MALLARD HOMES


205 POWELL PLACE
BRENTWOOD, TN 37027
(615) 312-8249

"THE WILSON"
ELEVATION "3"

SHEET NUMBER

A101P

FIRST FLOOR

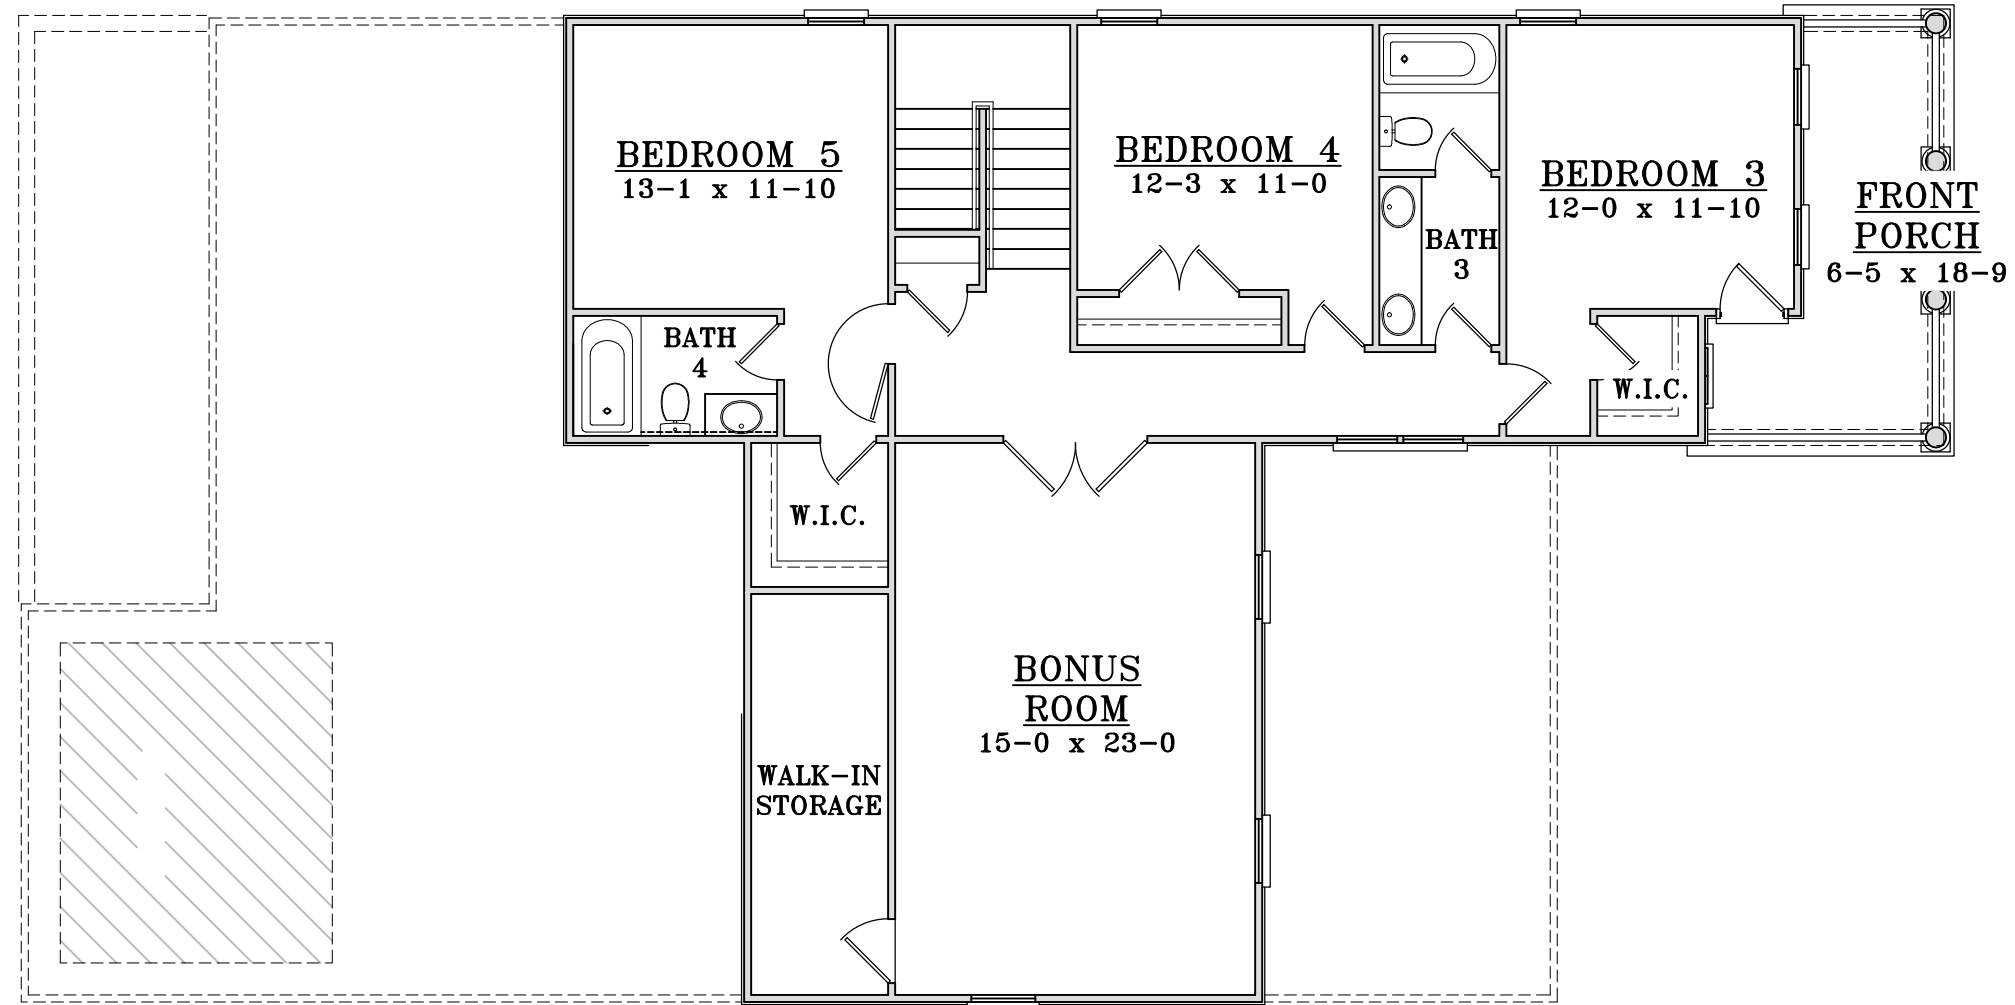

FOUR SQUARE
design studio

620 8th Avenue South
Nashville, TN 37203

(615) 431-3664

www.4Square.Design



MALLARD HOMES
205 POWELL PLACE
BRENTWOOD, TN 37027
(615) 312-8249


"THE WILSON"
ELEVATION "3"

SHEET NUMBER
A102P

SECOND FLOOR



FRONT ELEVATION

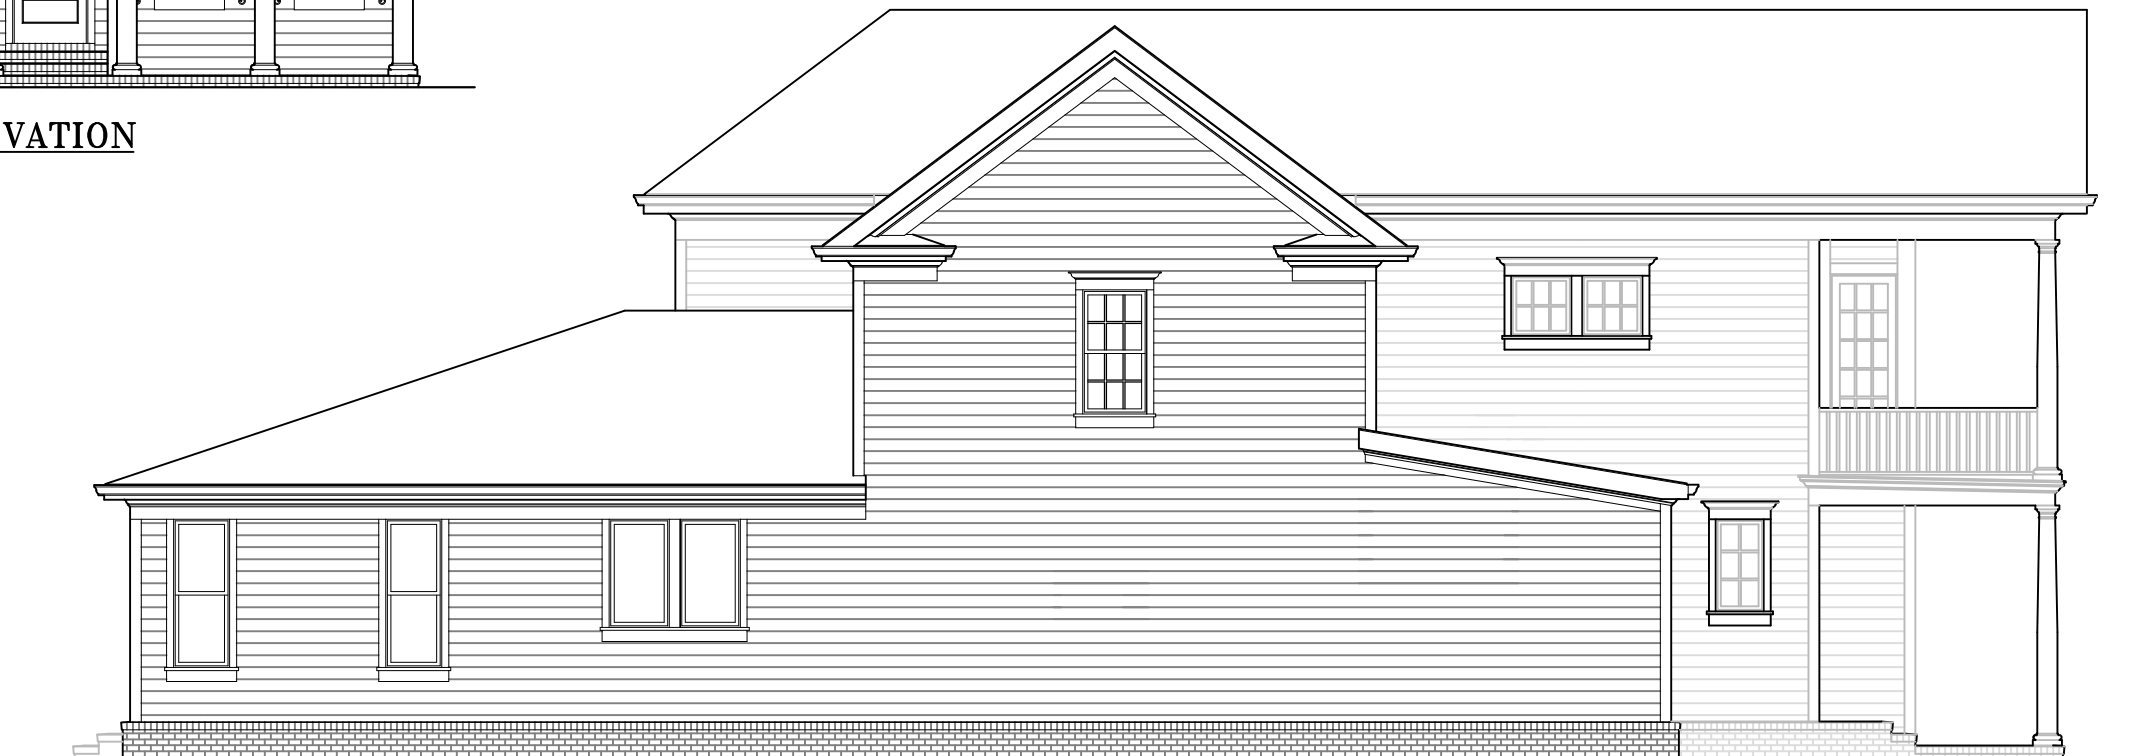

LEFT SIDE ELEVATION

FOUR SQUARE
design studio

620 8th Avenue South
Nashville, TN 37203

(615) 431-3664

www.4Square.Design



MALLARD HOMES


205 POWELL PLACE
BRENTWOOD, TN 37027
(615) 312-8249

"THE WILSON"
ELEVATION "3"

SHEET NUMBER

A201P

ELEVATIONS

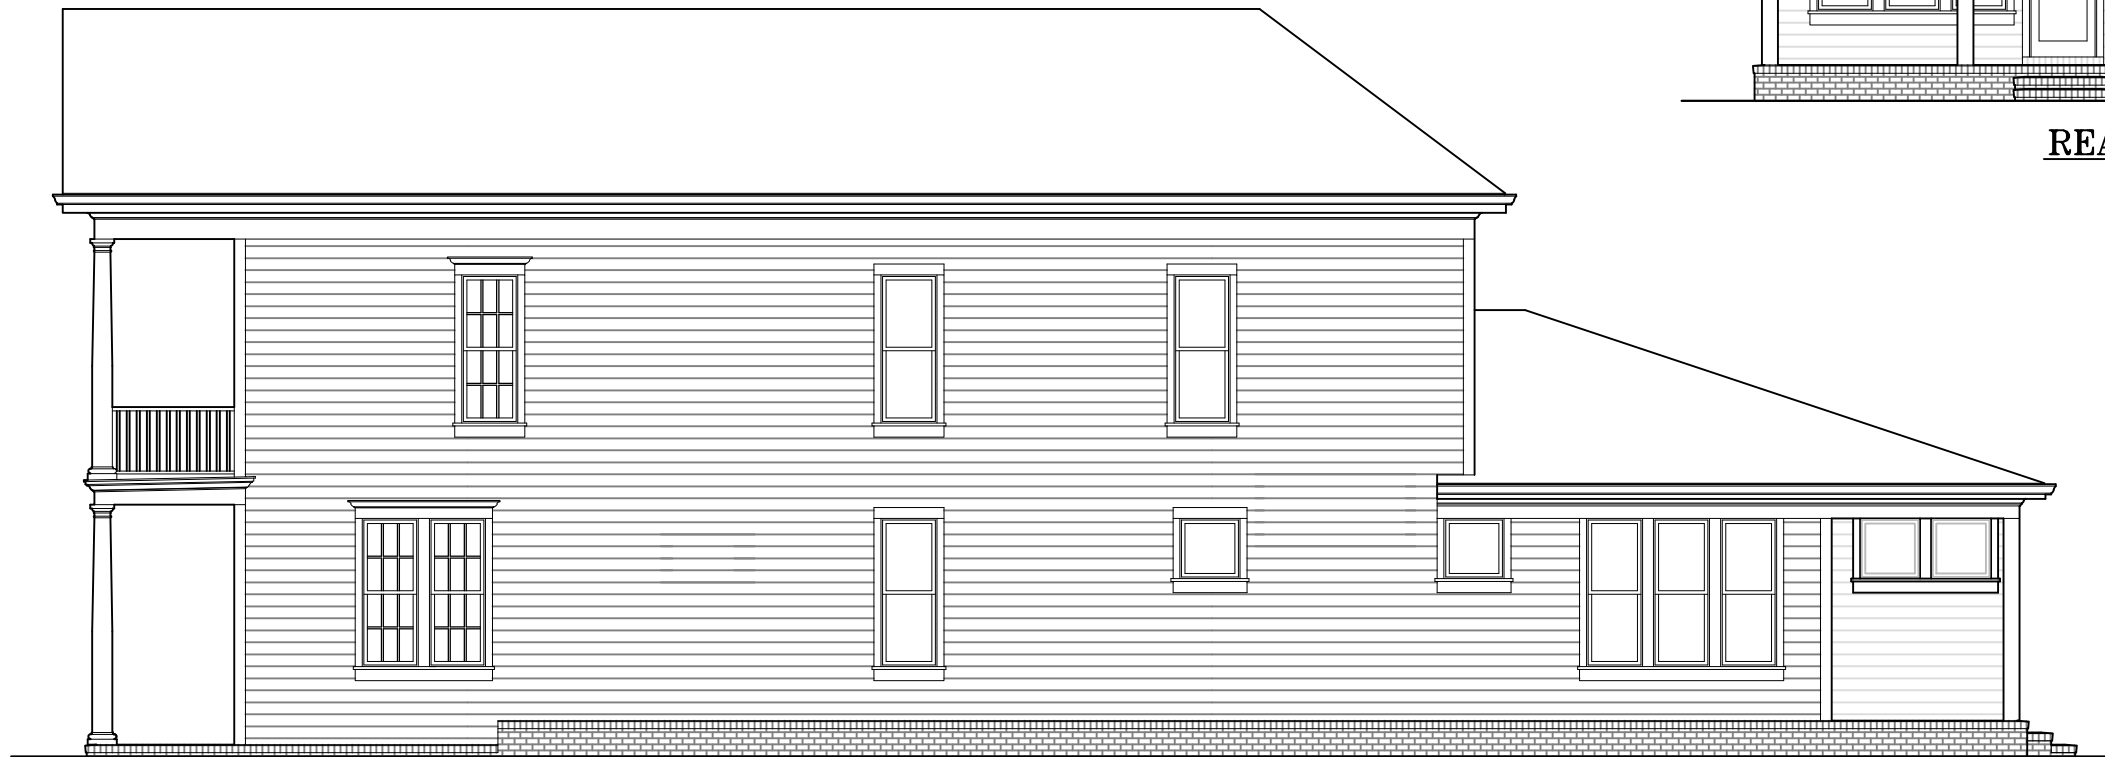

RIGHT SIDE ELEVATION



REAR ELEVATION

FOUR SQUARE
design studio

620 8th Avenue South
Nashville, TN 37203

(615) 431-3664

www.4Square.Design



MALLARD HOMES
205 POWELL PLACE
BRENTWOOD, TN 37027
(615) 312-8249

"THE WILSON"
ELEVATION "3"

SHEET NUMBER
A202P

ELEVATIONS