

MALLARD HOMES

205 POWELL PLACE
 BRENTWOOD, TN 37027
 (615) 312-8249


"THE GRIFFIN"

ELEVATION "D"
 LOCKWOOD GLEN LOT 243
 FRANKLIN, TENNESSEE

SHEET NUMBER

A101P

FIRST FLOOR

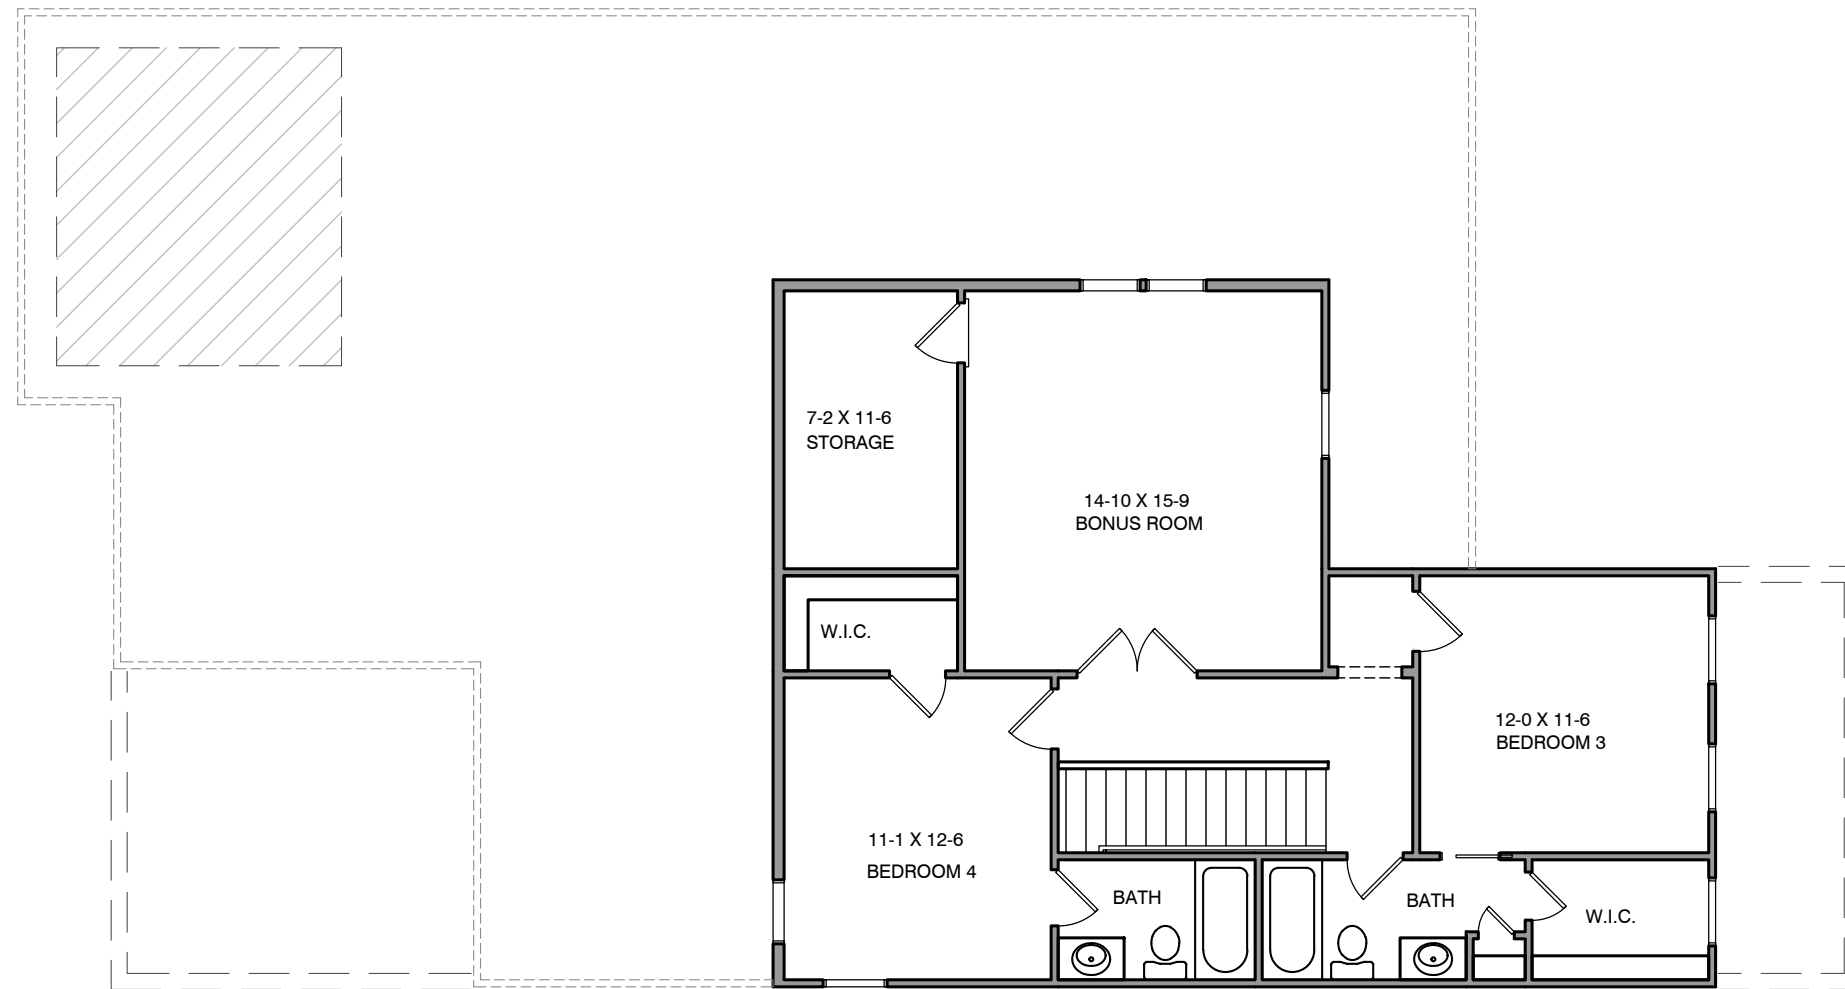

620 8th Avenue South
Nashville, TN 37203

(615) 431-3664

www.4Square.Design

MALLARD HOMES

205 POWELL PLACE
BRENTWOOD, TN 37027
(615) 312-8249


"THE GRIFFIN"

ELEVATION "D"
LOCKWOOD GLEN LOT 243
FRANKLIN, TENNESSEE

SHEET NUMBER

A102P

SECOND FLOOR

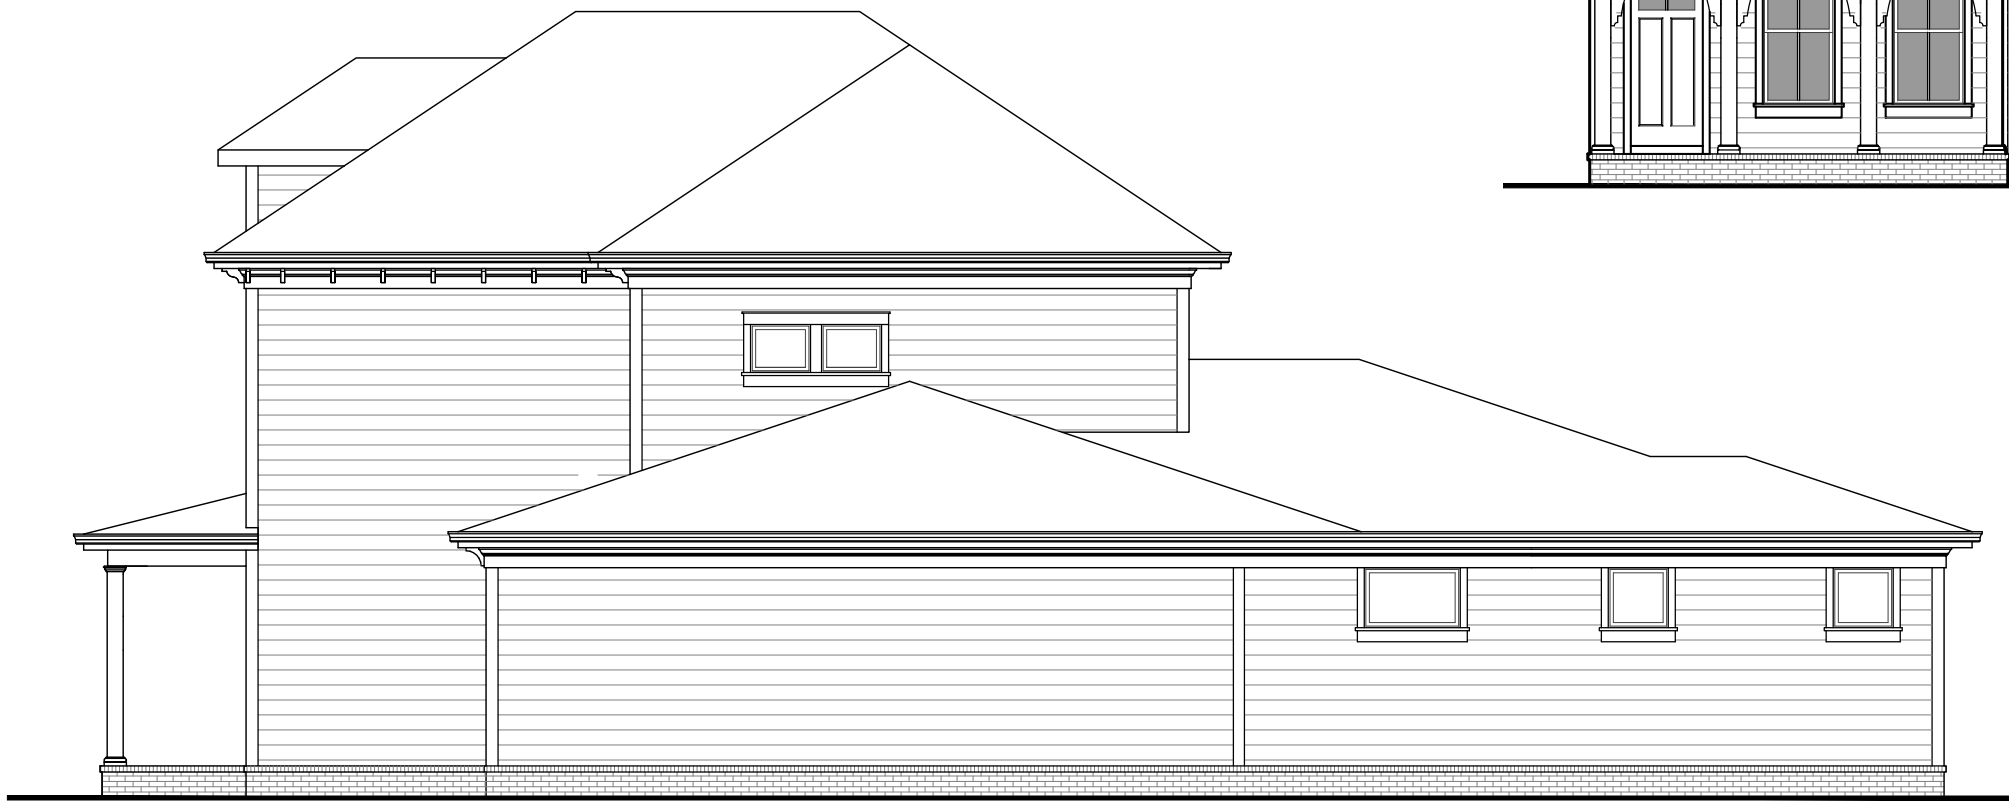

RIGHT SIDE ELEVATION



FRONT ELEVATION

620 8th Avenue South
Nashville, TN 37203

(615) 431-3664

www.4Square.Design

MALLARD HOMES
205 POWELL PLACE
BRENTWOOD, TN 37027
(615) 312-8249

"THE GRIFFIN"
ELEVATION "D"
LOCKWOOD GLEN LOT 243
FRANKLIN, TENNESSEE

SHEET NUMBER
A201P

ELEVATIONS



REAR ELEVATION



LEFT SIDE ELEVATION

620 8th Avenue South
Nashville, TN 37203

(615) 431-3664

www.4Square.Design

MALLARD HOMES

205 POWELL PLACE
BRENTWOOD, TN 37027
(615) 312-8249

"THE GRIFFIN"

ELEVATION "D"
LOCKWOOD GLEN LOT 243
FRANKLIN, TENNESSEE

SHEET NUMBER

A202P

ELEVATIONS