

"THE GRIFFIN" 3
 SQUARE FOOTAGE CALCULATION:
 (OUTSIDE FACE OF FRAME TO OUTSIDE FACE OF FRAME)

FIRST FLOOR HEATED:	1856 SQFT.
SECOND FLOOR HEATED:	861 SQFT.
TOTAL HEATED AREA:	2717 SQFT.
FRONT PORCH:	100 SQFT.
REAR PORCH:	190 SQFT.
2-CAR GARAGE:	498 SQFT.
WALK-IN STORAGE:	88 SQFT.
TOTAL UNHEATED AREA:	876 SQFT.
TOTAL UNDER ROOF:	3593 SQFT.

FOUR SQUARE
 design studio

620 8th Avenue South
 Nashville, TN 37203

(615) 431-3664

www.4Square.Design




MALLARD HOMES
 205 POWELL PLACE
 BRENTWOOD, TN 37027
 (615) 312-8249

"THE GRIFFIN"
 ELEVATION "3"

SHEET NUMBER
A101P

FIRST FLOOR

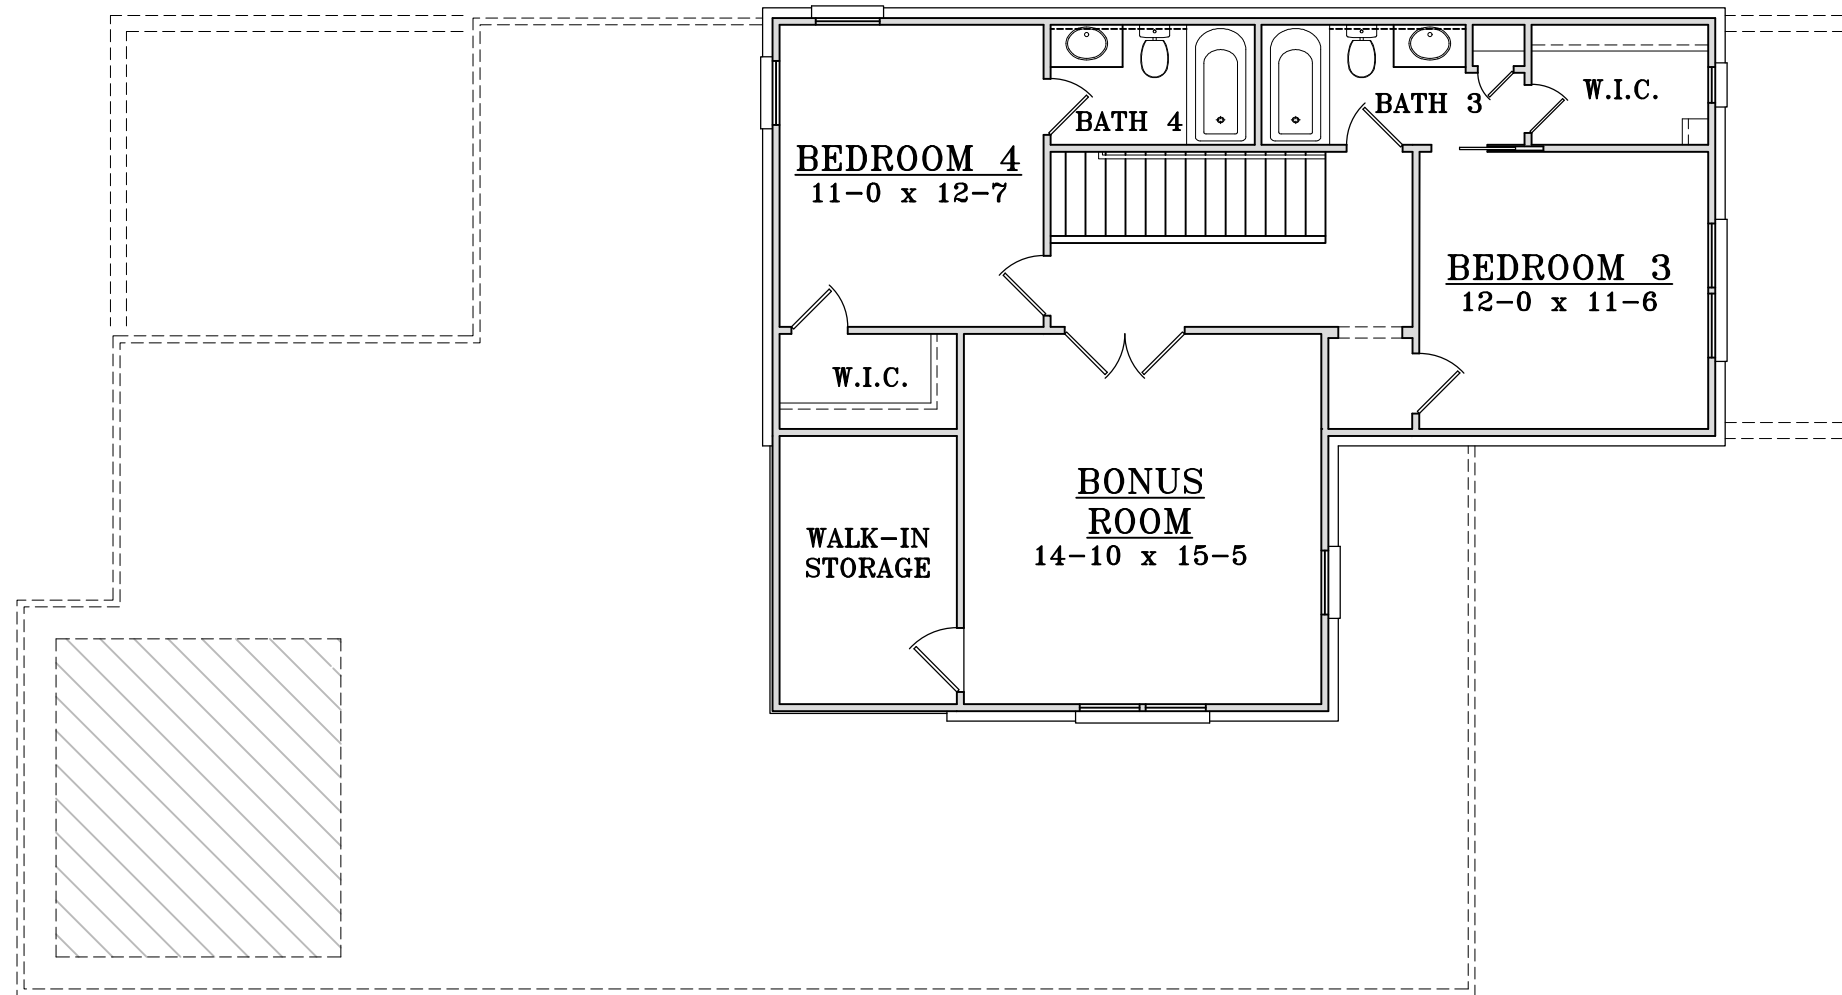

FOUR SQUARE
design studio

620 8th Avenue South
Nashville, TN 37203

(615) 431-3664

www.4Square.Design



MALLARD HOMES
205 POWELL PLACE
BRENTWOOD, TN 37027
(615) 312-8249


"THE GRIFFIN"
ELEVATION "3"

SHEET NUMBER
A102P

SECOND FLOOR



FRONT ELEVATION

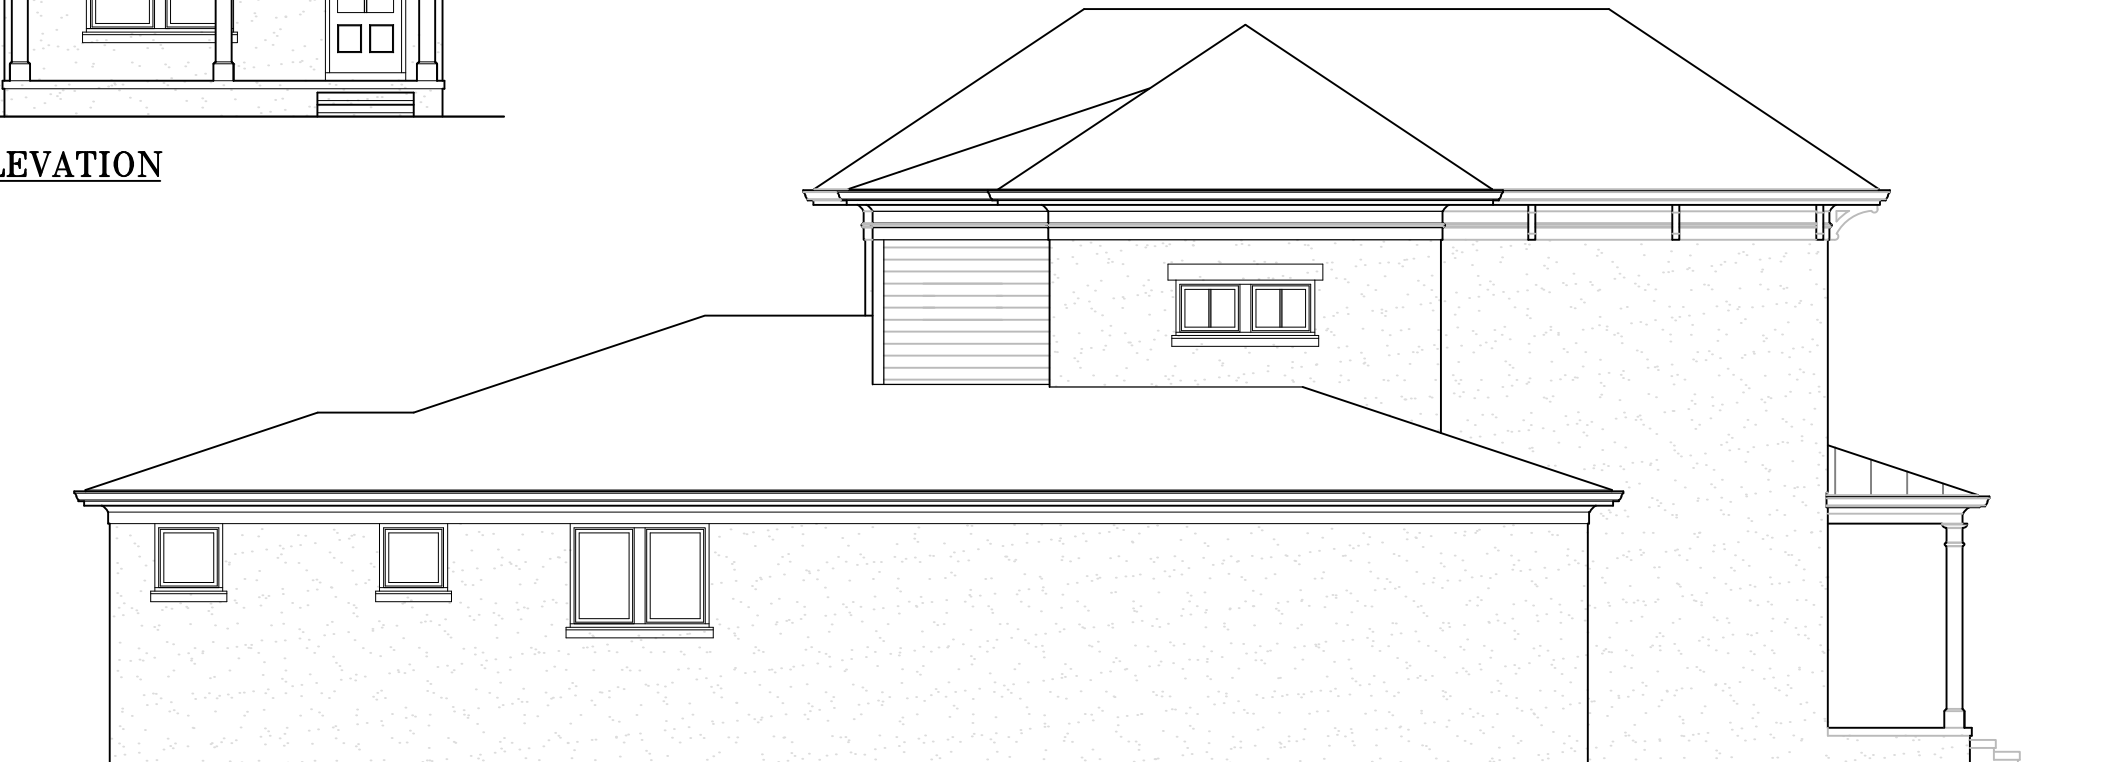

LEFT SIDE ELEVATION

FOUR SQUARE
design studio

620 8th Avenue South
Nashville, TN 37203

(615) 431-3664

www.4Square.Design




MALLARD HOMES
205 POWELL PLACE
BRENTWOOD, TN 37027
(615) 312-8249

"THE GRIFFIN"
ELEVATION "3"

SHEET NUMBER
A201P

ELEVATIONS

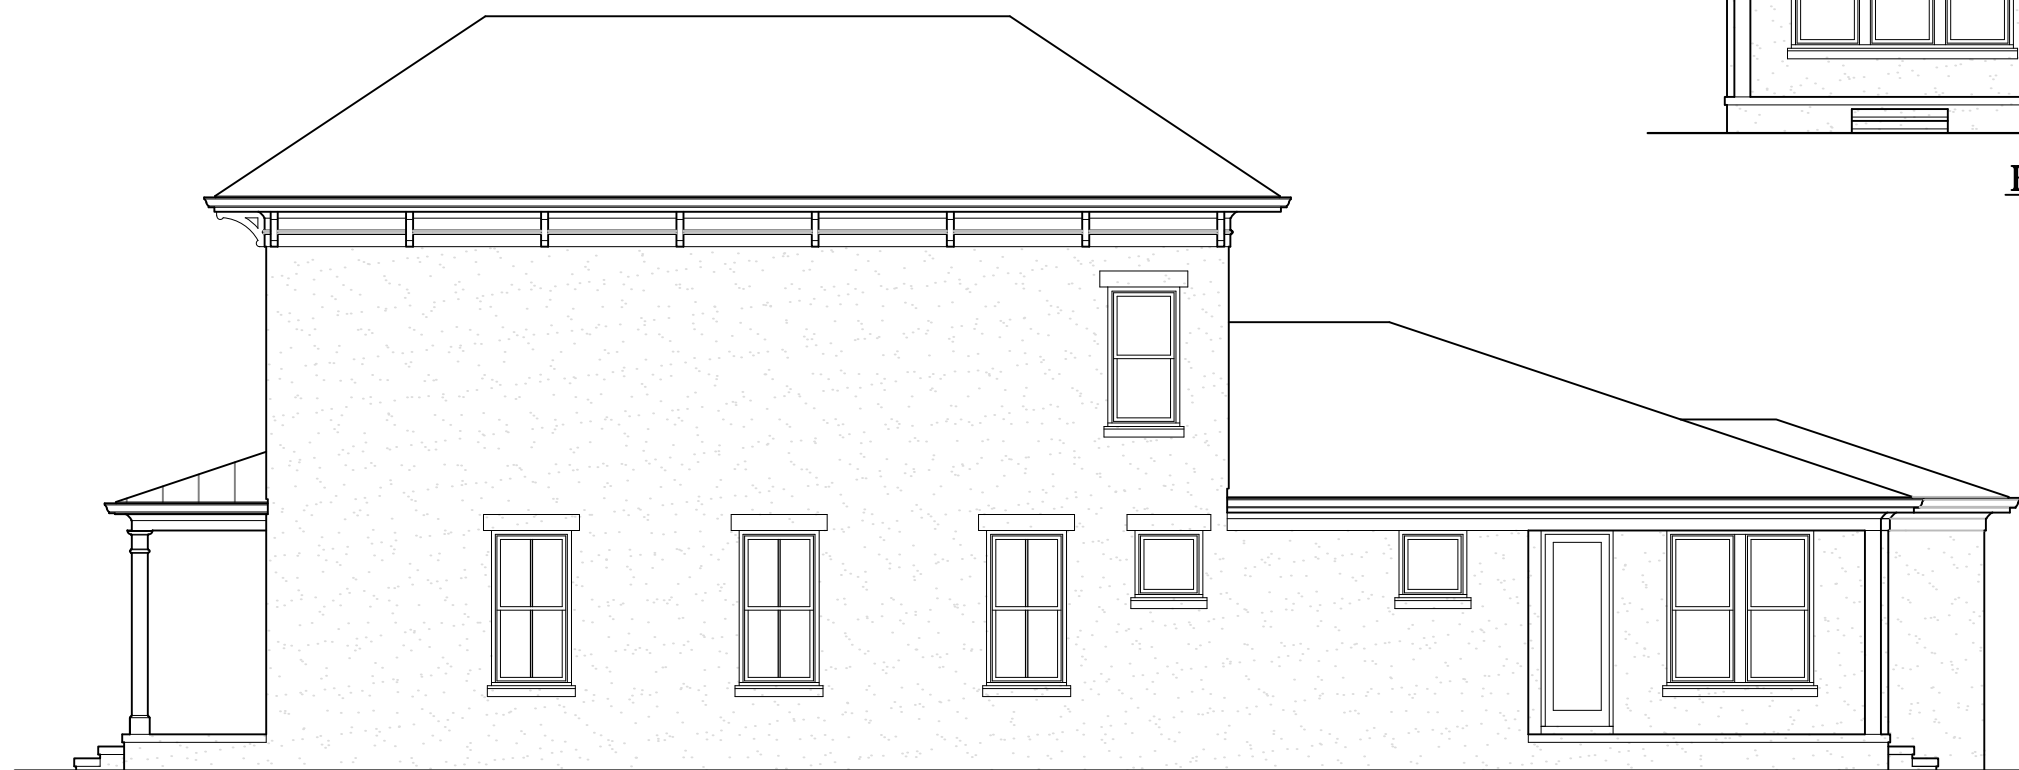

RIGHT SIDE ELEVATION



REAR ELEVATION

FOUR SQUARE
design studio

620 8th Avenue South
Nashville, TN 37203

(615) 431-3664

www.4Square.Design



MALLARD HOMES
205 POWELL PLACE
BRENTWOOD, TN 37027
(615) 312-8249

"THE GRIFFIN"
ELEVATION "3"

SHEET NUMBER
A202P

ELEVATIONS