

1 FIRST FLOOR PLAN

1/8" = 1'-0"

AREA SCHEDULE

CONDITIONED SPACES:

FIRST FL., CONDITIONED	2037 SF
SECOND FL., CONDITIONED	693
TOTAL CONDITIONED	2730

OPTIONAL SPACES:

OPTIONAL BUILD-OUT	571
OPTIONAL BONUS RM.	301
TOTAL OPTIONAL	872

UNCONDITIONED SPACES:

GARAGE	462
SIDE PORCH	182
FRONT PORCH	122
TOTAL UNCONDITIONED	766

MILLER SMITH DESIGN

millersmithdesign.com

matt@millersmithdesign.com | 615.870.8851



MALLARD HOMES

205 Powell Place Brentwood, TN 37207
615.312.8249

'THE WARREN'

ELEVATION 'C'
LOCKWOOD GLEN LOT 138

NO.	DESCRIPTION	DATE
DRAWN BY: MMS		

A1.1P

FIRST FLOOR PLAN

2.8.15



1 SECOND FLOOR PLAN
1/8" = 1'-0"

MILLER SMITH DESIGN
millersmithdesign.com
matt@millersmithdesign.com | 615.870.8851



MALLARD HOMES
205 Powell Place Brentwood, TN 37207
615.312.8249


' THE WARREN '
ELEVATION 'C'
LOCKWOOD GLEN LOT 138

NO.	DESCRIPTION	DATE
DRAWN BY: MMS		

A1.2P
2ND FLOOR PLAN
2.8.15



1 FRONT ELEVATION
1/8" = 1'-0"

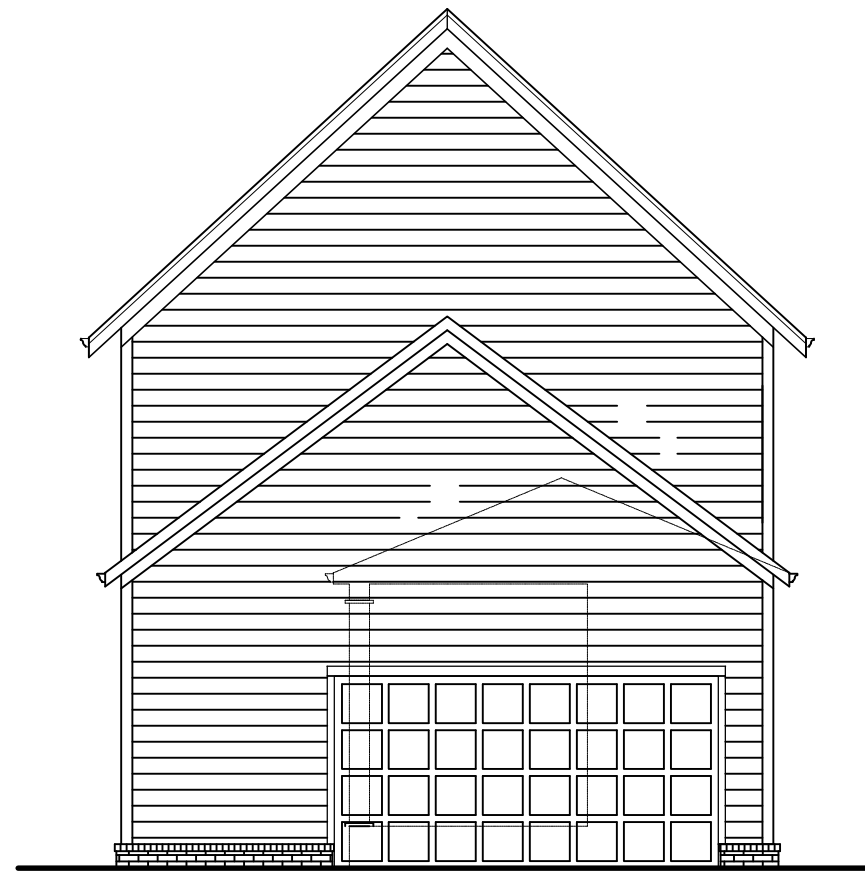

2 REAR ELEVATION
1/8" = 1'-0"

MILLER SMITH DESIGN
millersmithdesign.com
matt@millersmithdesign.com | 615.870.8851




MALLARD HOMES
205 Powell Place Brentwood, TN 37207
615.312.8249

' THE WARREN '
ELEVATION 'C'
LOCKWOOD GLEN LOT 138

NO.	DESCRIPTION	DATE
DRAWN BY: MMS		

A2.1P
ELEVATIONS
2.8.15

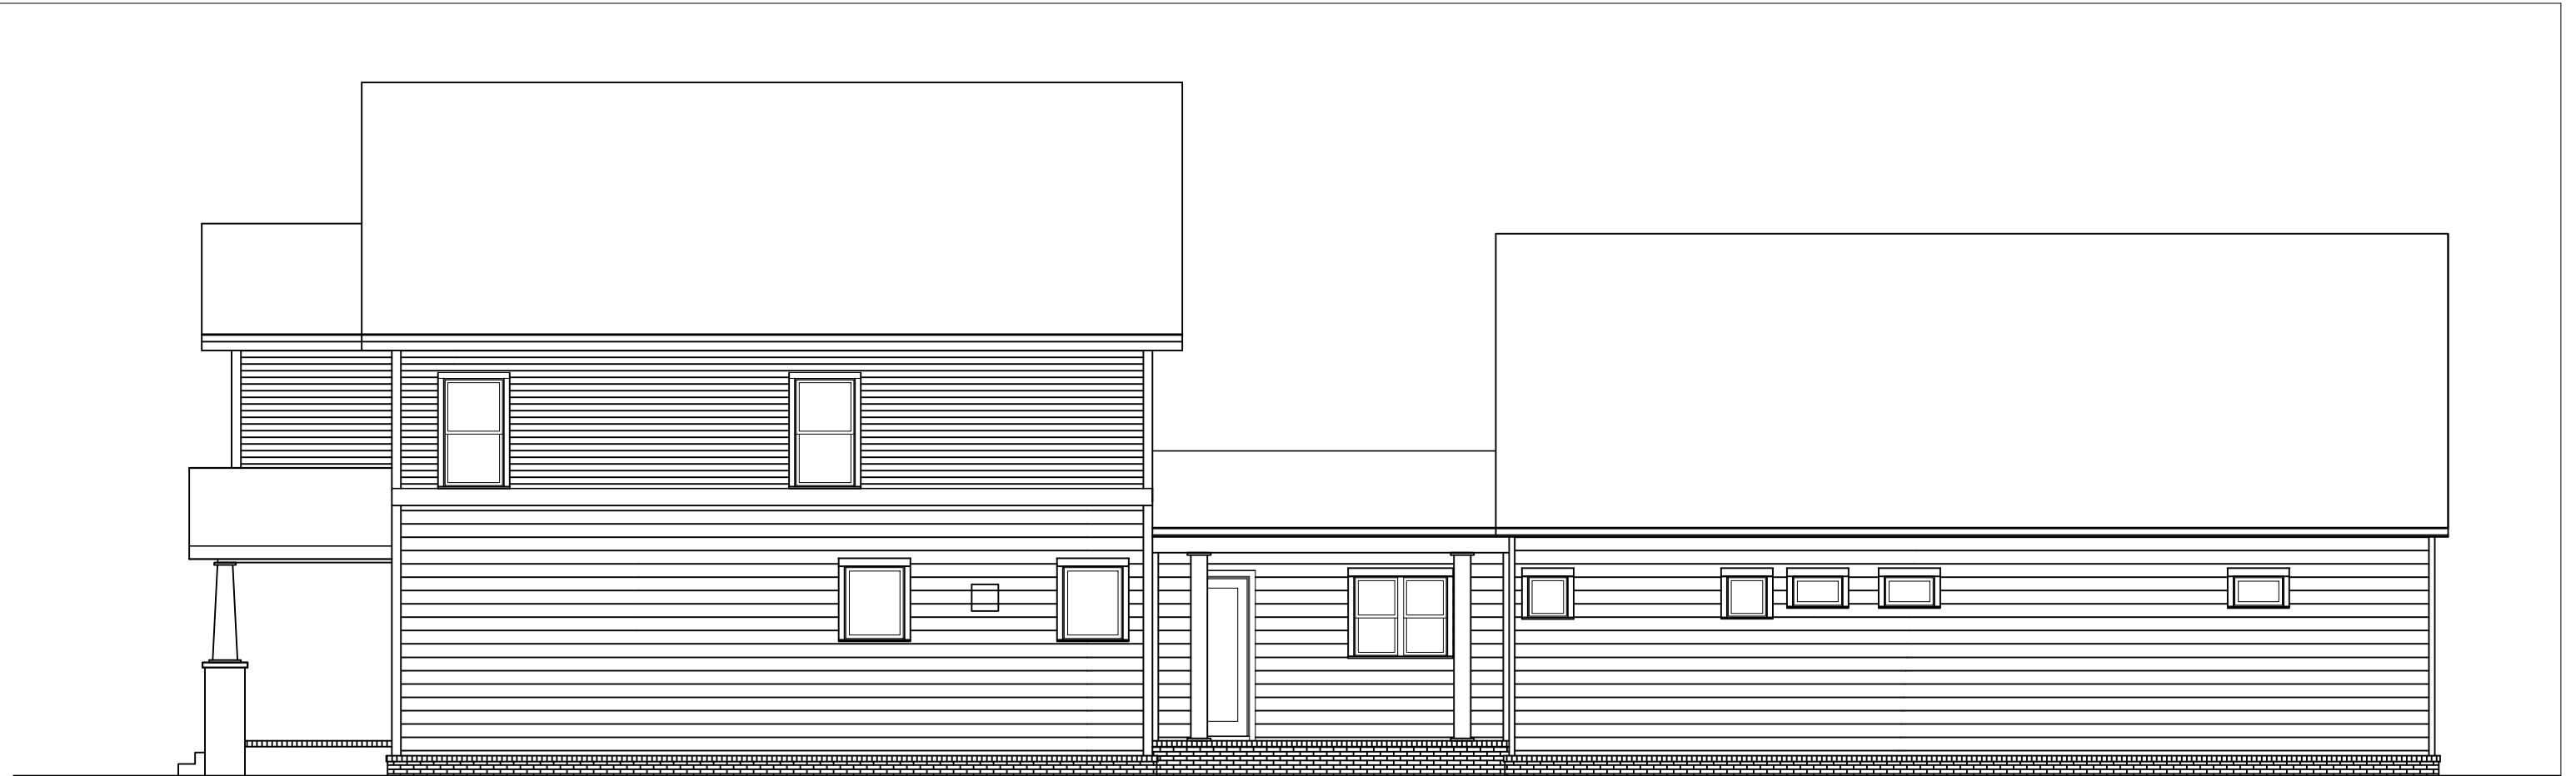

1 LEFT SIDE ELEVATION

1/8" = 1'-0"

MILLER SMITH DESIGN
 millersmithdesign.com
 matt@millersmithdesign.com | 615.870.8851




MALLARD HOMES
 205 Powell Place Brentwood, TN 37207
 615.312.8249

' THE WARREN '
 ELEVATION 'C'
 LOCKWOOD GLEN LOT 138

NO.	DESCRIPTION	DATE

DRAWN BY: MMS

A2.2P
 ELEVATIONS
 2.8.15

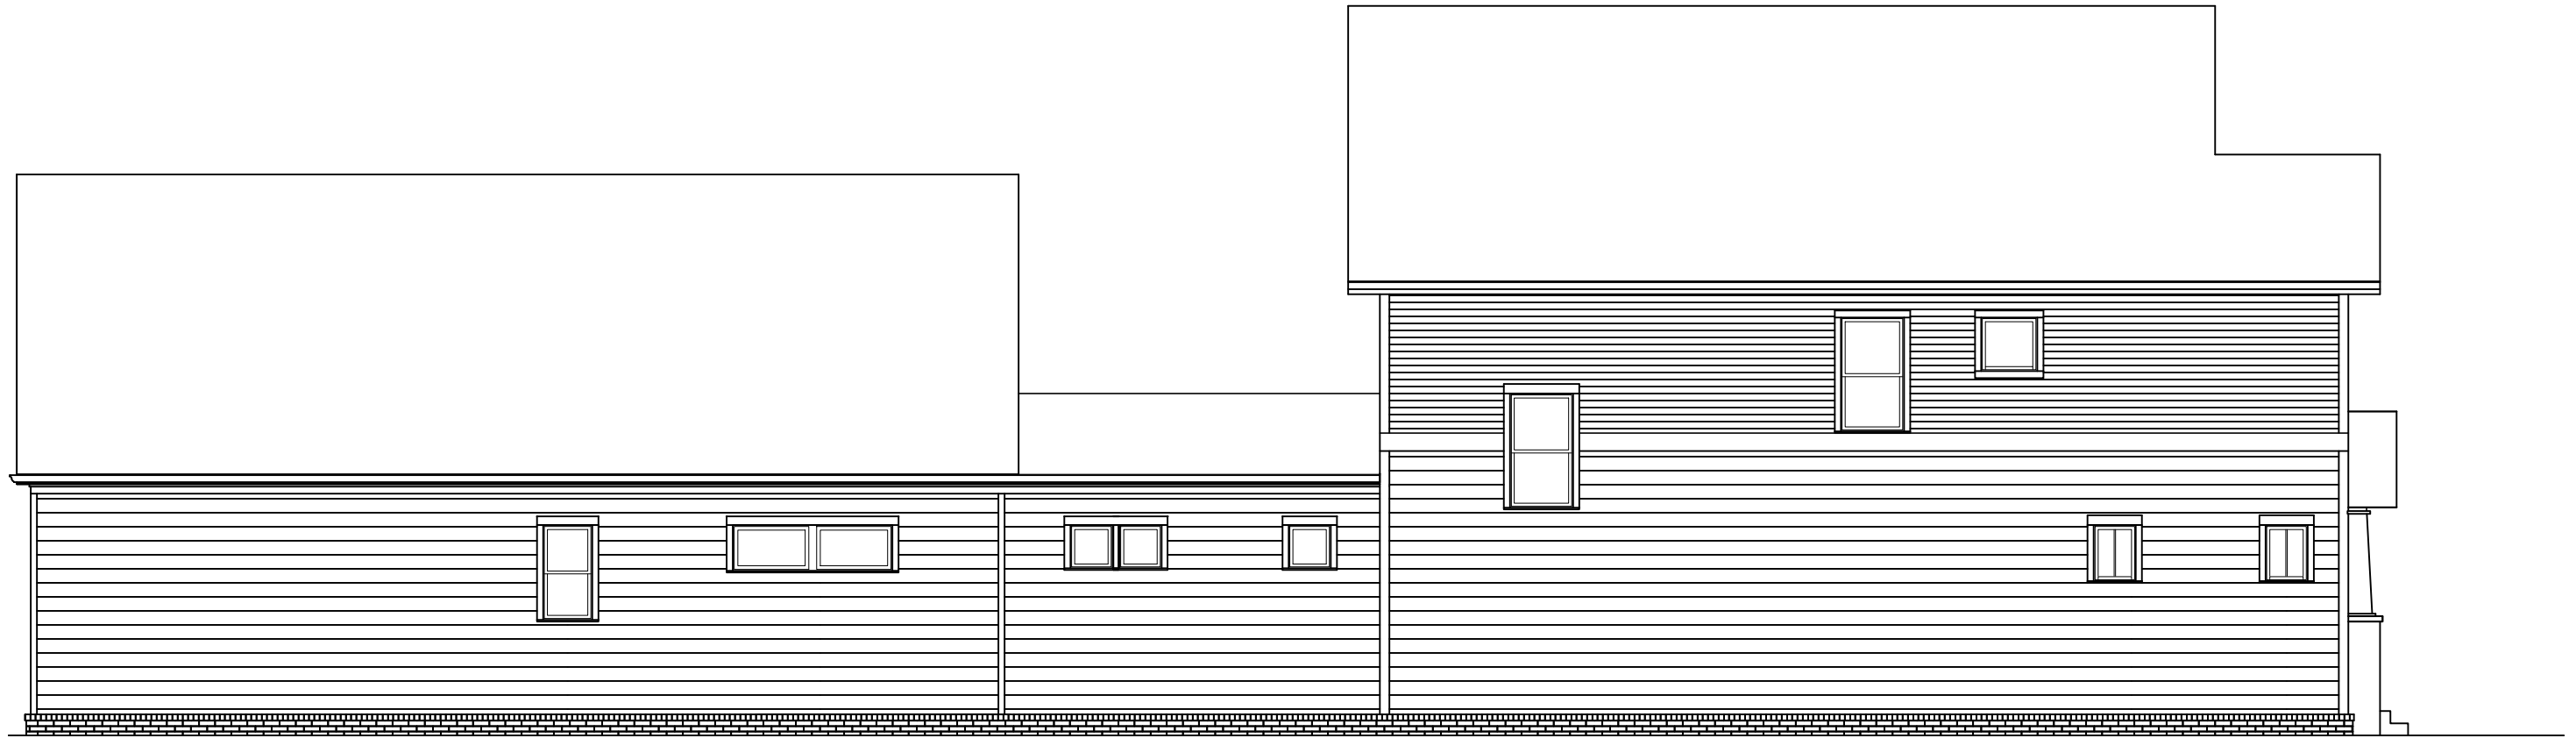

1 RIGHT SIDE ELEVATION

1/8" = 1'-0"

MILLER SMITH DESIGN
 millersmithdesign.com
 matt@millersmithdesign.com | 615.870.8851



MALLARD HOMES
 205 Powell Place Brentwood, TN 37207
 615.312.8249

' THE WARREN '
 ELEVATION 'C'
 LOCKWOOD GLEN LOT 138

NO.	DESCRIPTION	DATE
DRAWN BY: MMS		

A2.3
 ELEVATIONS
 2.8.15